

← TAX →
← ASSESSMENT MAP →
OF THE
BOROUGH OF
POINT PLEASANT
IN THE
COUNTY OF OCEAN
NEW JERSEY



REMINGTON & VERNICK ENGINEERS

9 ALLEN STREET, TOMS RIVER, NJ 08753
(732) 286-9220, FAX (732) 505-8416, WEB SITE ADDRESS: WWW.RVE.COM
Certificate of Authorization: 24 GA 28003300

~ENGINEERING EXCELLENCE~



2018


THOMAS CRADER. P.L.S. 21782
SCHOOR DEPALMA
940 CEDAR BRIDGE AVENUE
BRICK, N.J. 08723

NOTE:
THESE MAPS ARE TAX MAPS ONLY AND
ARE NOT BASED ON SURVEYS. DISTANCES
AND AREAS SHOULD NOT BE USED FOR
OTHER PURPOSES WITHOUT VERIFICATION.

A		Page	
ACACIA AVENUE	6	COHOCTON PLACE	11
ACADEMY DRIVE	6	COMANCHE AVENUE	11,15
ADELAIDE ROAD	2	COTTAGE PLACE	9,14
ALFARETTA PLACE	12	CREST VIEW TERRACE	2,6
ALLEN STREET	7,8	CURTIS AVENUE	3,7,12,16
ANCHOR COURT	23	CYPRESS STREET	14
ANDERSON PLACE	8		
APPLE PLACE	11,15		
ARNOLD AVENUE	5,9		
ARTHUR AVENUE	6,11		
ATLANTIC AVENUE	5		
AUSTIN AVENUE	7		
ALBERT E. CLIFTON AVENUE	8		
B		Page	
BALLE LANE	16,17		
BARBARA DRIVE	3		
BARBOUR AVENUE	9		
BARCLAY DRIVE	2		
BARNEGAT BOULEVARD	17,18		
BARTON AVENUE	3,7,12,16		
BAY AVENUE	9,10,14,18,19,23		
BAY BOULEVARD	18,22,23		
BAY ISLE DRIVE	22		
BAY POINT PLACE	23		
BAYBERRY LANE	18		
BAYWOOD AVENUE	15,16		
BEACH BOULEVARD	17,18,22		
BEAVER DAM ROAD	8,13,17,21		
BEECH STREET	12		
BEL-AIRE COURT EAST & WEST	17		
BENEDICT STREET	5,9		
BENNETT AVENUE	16,17		
BERT AVENUE	13		
BIRDSALL LANE	18		
BLAZE DRIVE	17		
BLUE HERON COURT	20		
BLUE JAY TRAIL	20		
BOAT LANDING ROAD	17		
BOAT POINT DRIVE	21,22		
BORDEN AVENUE	5,9		
BOULTON AVENUE	7		
BRADFORD DRIVE	4,8		
BRADLEY ROAD	5		
BRIAR ROAD	4		
BRIARCLIFF AVENUE	5		
BRIARWOOD LANE	17		
BRIDGE AVENUE	6,11,12,16,17,18,19		
BROOKS ROAD	13,14		
BROWN STREET	10		
BUCKNER STREET	9,14		
BURNT TAVERN ROAD	8,9,14		
BUTLER AVENUE	7		
BEAVER DAM COURT	8		
C		Page	
CALAMUS PLACE	15,16		
CAMBRIDGE DRIVE	6		
CANAL DRIVE	18		
CANAL STREET	18		
CARDINAL DRIVE	16,17		
CATHERINE STREET	9		
CEDAR ROAD	4,8		
CEDAR STREET	7		
CENTER STREET	21		
CENTRAL AVENUE	8		
CERTAINTY DRIVE	22		
CHADWICK COURT	9		
CHARLES STREET	9,14		
CHATHAM LANE	1		
CHERRY BLOSSOM LANE	16		
CHESTNUT STREET	7,12		
CHICOPEE AVENUE	11		
CHICOPEE PLACE	11		
CHRISTINE COURT	17		
CHRISTOPHER ROAD	8		
CHURCH ROAD	2		
CLARIDGE COURT	3,7		
CLARK STREET	5		
CLAYTON AVENUE	5		
COHOCTON AVENUE	11		
D		Page	
DALLAS STREET	10		
DAVIS AVENUE	5		
DEBORAH AVENUE	16		
DELAWARE AVENUE	10		
DELL-D'OR DRIVE	14		
DELLWOOD ROAD	16,17		
DOCK PLACE	16		
DONNA DRIVE	14		
DORSETT DOCK ROAD	12,13,16,20		
DORSETT DRIVE	16		
DUDLEY LANE	5,23		
DUFF PLACE	18		
DUNKLE ROAD	16		
DWIGHT AVENUE	12		
DUNHAM LANE	3		
E		Page	
EAST BENNETT PLACE	16,17		
EAST DRIVE	21		
EASTHAM ROAD	1,2		
EDGAR ROAD	13,17		
EIGHTY-EIGHT, N.J. STATE RT.	6,7,8,9,10,11		
EILEEN WAY	22		
EISENHOWER DRIVE	2,6		
ELLISON AVENUE	5		
ELM AVENUE	14,18		
ELM PLACE	7		
ESTELLE AVENUE	4,8		
EUTAW AVENUE	11		
EVERGREEN LANE	21		
F		Page	
FAIRVIEW DRIVE	2		
FAY COURT	14		
FERNWOOD AVENUE	16		
FIRST AVENUE	10		
FLEMING AVENUE	9		
FOSTER ROAD	13		
FRANCES DRIVE	8		
FRANKLIN STREET	14		
FRONT STREET	4,5		
G		Page	
GARDENS AVENUE	9		
GARRISON DRIVE	6,7		
GEORGE STREET	9,14		
GIESE LANE	2		
GLENWOOD DRIVE	21		
GOWDY AVENUE	9,10		
GRASING TERRACE	14		
GREENTREE AVENUE	3,7		
GROVE STREET	18		
H		Page	
HALL AVENUE	4,8		
HANCE PLACE	14		
HARBOR DRIVE	16,20,21		
HARDENBERGH AVENUE	3,7		
HARDENBERG COVE	3		
HARDING PLACE	4,5		
I		Page	
IDA DRIVE	3		
ILEX PLACE	2		
IVY ROAD	15		
INTERCOASTAL WAY	8		
J		Page	
JACKSON STREET	14,18		
JAEHNEL PARKWAY	3		
JAROB COURT	3		
JOHN STREET	9		
JOHNSON AVENUE	8,9		
JOSEPH STREET	14		
JUNIPER STREET	14		
K		Page	
KENNETH ROAD	13		
KICKAPOO AVENUE	11		
KILKARE PARKWAY	13,14		
L		Page	
LAGUNA DRIVE	17		
LAGUNA COURT	17		
LAUCKSON PLACE	16		
LAURA HERBERT DRIVE	8		
LAUREL DRIVE	17,21		
LAWRENCE AVENUE	4,5		
LEIGHTON AVENUE	9		
LEONARD ROAD	13,17		
LEWIS ROAD	13,16		
LINCOLN AVENUE	23		
LISTER STREET	10		
LITTLE HILL ROAD	11,15,16		
LOCKHART LANE	4,8		
LOVELAND PLACE	18		
LYNN AVENUE	7,12		
M		Page	
MADISON STREET	10		
MAHONEY DRIVE	8		
MALLOW STREET	16		
MANETTA DRIVE	10		
MAPLE AVENUE	5		
MAPLE STREET	12		
MAPLEWOOD ROAD	7,8		
MARIA PLACE	16		
MARINE PARKWAY	22		
MARK PLACE	16		
MARLA DRIVE	5		
MARSHALL DRIVE	6,7		
MATT ROBINSON LANE	3,7		
MATTAPAN AVENUE	11,12		
MAXSON AVENUE	4,8		
N		Page	
NANCY DRIVE	3		
NERISTA DRIVE	9,14		
NEWARK AVENUE	7		
NOKOMIS PLACE	7		
NORTH MANETTA DRIVE	10		
NORTH ROAD	13		
NORTHSTREAM PARKWAY	7,11,12,15		
NORTHWEST DRIVE	18,22		
NOWATA AVENUE	11		
O		Page	
OAK ROAD	8		
OAK STREET	7,8		
OAK TERRACE	2,6		
OAK TREE ROAD	16,17		
OAKLAND STREET	5,9		
OAKWOOD ROAD	8		
OCEAN ROAD	14		
OLD BRIDGE AVENUE	14		
OLD DRIFT ROAD	13		
OLD FARM ROAD	9		
ONOFRIA DRIVE	16		
ORIOLE WAY	16,20,21		
OSBORN AVENUE	4,8		
OSPREY COURT	20		
P,Q		Page	
PACIFIC STREET	3,4		
PARK DRIVE	8		
PARKER ROAD	4,8		
PARTRIDGE RUN	14,18		
PASSAIC AVENUE	2,3		
PATTERSON ROAD	13,17		
PATTON STREET	9		
PAULISON AVENUE	2,3		
PEACOCK LANE	20,21		
PEARCE AVENUE	2		
PERCH HOLE POINT PLACE	23		
PETTI JOHN ROAD	11		
PHILADELPHIA AVENUE	5		
PHILLIPS ROAD	5		
PINE STREET	7		
PINE BLUFF AVENUE	4,5		
PINE NEEDLE ROAD	16,17		
PINETREE PLACE	2		
PLEASANT PLACE	2		
POCAHONTAS AVENUE	6,7,11		
POLHEMUS STREET	9		
POWHATAN AVENUE	11,12		
PULASKI DRIVE	13		
R		Page	
RICHARD ROAD	4		
RIDGEFIED DRIVE	5,9		
RISPO DRIVE	6		
RISPO LANE	6		
RIVER AVENUE	3,4,7,12,16		
RIVFREDGE DRIVE	3		
RIVER OAKS LANE	23		
RIVER ROAD	1,2,3,4		
RIVERWOOD AVENUE	3,6,7		
RIVIERA COURT	22		
RIVIERA PARKWAY	17,18,22		
ROBERTS DRIVE	13		
ROBERTS PLACE	13,17		
ROGERS ROAD	13		
ROE AVENUE	14,18		
ROSEWOOD AVENUE	5		
RUE AVENUE	5,9		
RUE CAMBON	17		
RUE LAFAYETTE	18		
RUE LIDO	18		
RUE MIRADOR	18,22		
RUE RIVOLI	17		
RICHMOND AVENUE	10		
RUNYON COURT	16		
S		Page	
SHORE HAVEN COURT	20		
SALEM ROAD	17		
SAMPSON ROAD	5		
SCHOOL STREET	7,12		
SEAGULL TERRACE	21		
SEA POINT DRIVE	16,20		
SHADY GLEN AVENUE	15,16		
SHADYSIDE AVENUE	7,8		
SHERMAN AVENUE	9		
SHORE BOULEVARD	18		
SHORT PLACE	15		
SINCLAIR ROAD	5,23		
SLEEPY HOLLOW ROAD	11,12,15		
SMITH DRIVE	2,6		
SOUTH EAST DRIVE	2,2		
SOUTH MANETTA DRIVE	10		
SOUTH RICHMOND AVENUE	10		
SOUTH STREET	14		
SPRUCE STREET	7		
STATE HIGHWAY RT. 13	18		
STATE HIGHWAY RT. 88	6,7,8,9,10,11		
STONEHEDGE LANE	23		
SUDEBURY ROAD	1,2		
SUMMIT DRIVE	2,6		
SUMMIT ROAD	2		
SUNRISE AVENUE	12,16		
SUNSET AVENUE	7,12,15		
SUSAN LANE	17		
SYLVAN DRIVE	15,16,20		
T,U,V		Page	
TAYLOR AVENUE	13		
THOMAS STREET	9,14		
TREENEEDLE ROAD	11,15		
TRENTON AVENUE	5		
TYLER STREET	10		
VETERAN'S MEMORIAL DRIVE	8		
W,X,Y,Z		Page	
WALTER STOUT LANE	18		
WATERSIDE COURT	8		
WEST BENNETT PLACE	16		
WEST END DRIVE	21		
WEST LAKE AVENUE	19		
WILD WOOD AVENUE	16		
WILHELM PLACE	11		
WILLIAM STREET	9		
WILLOW STREET	12		
WILMINGTON STREET	10		
WILSON ROAD	13		
WOOD WILD DRIVE	14		
WOODDALE AVENUE	12		
WOODS END ROAD	9		
WILLOUGHBY LANE	14		

TAX MAP
BOROUGH OF POINT PLEASANT

KEY MAP

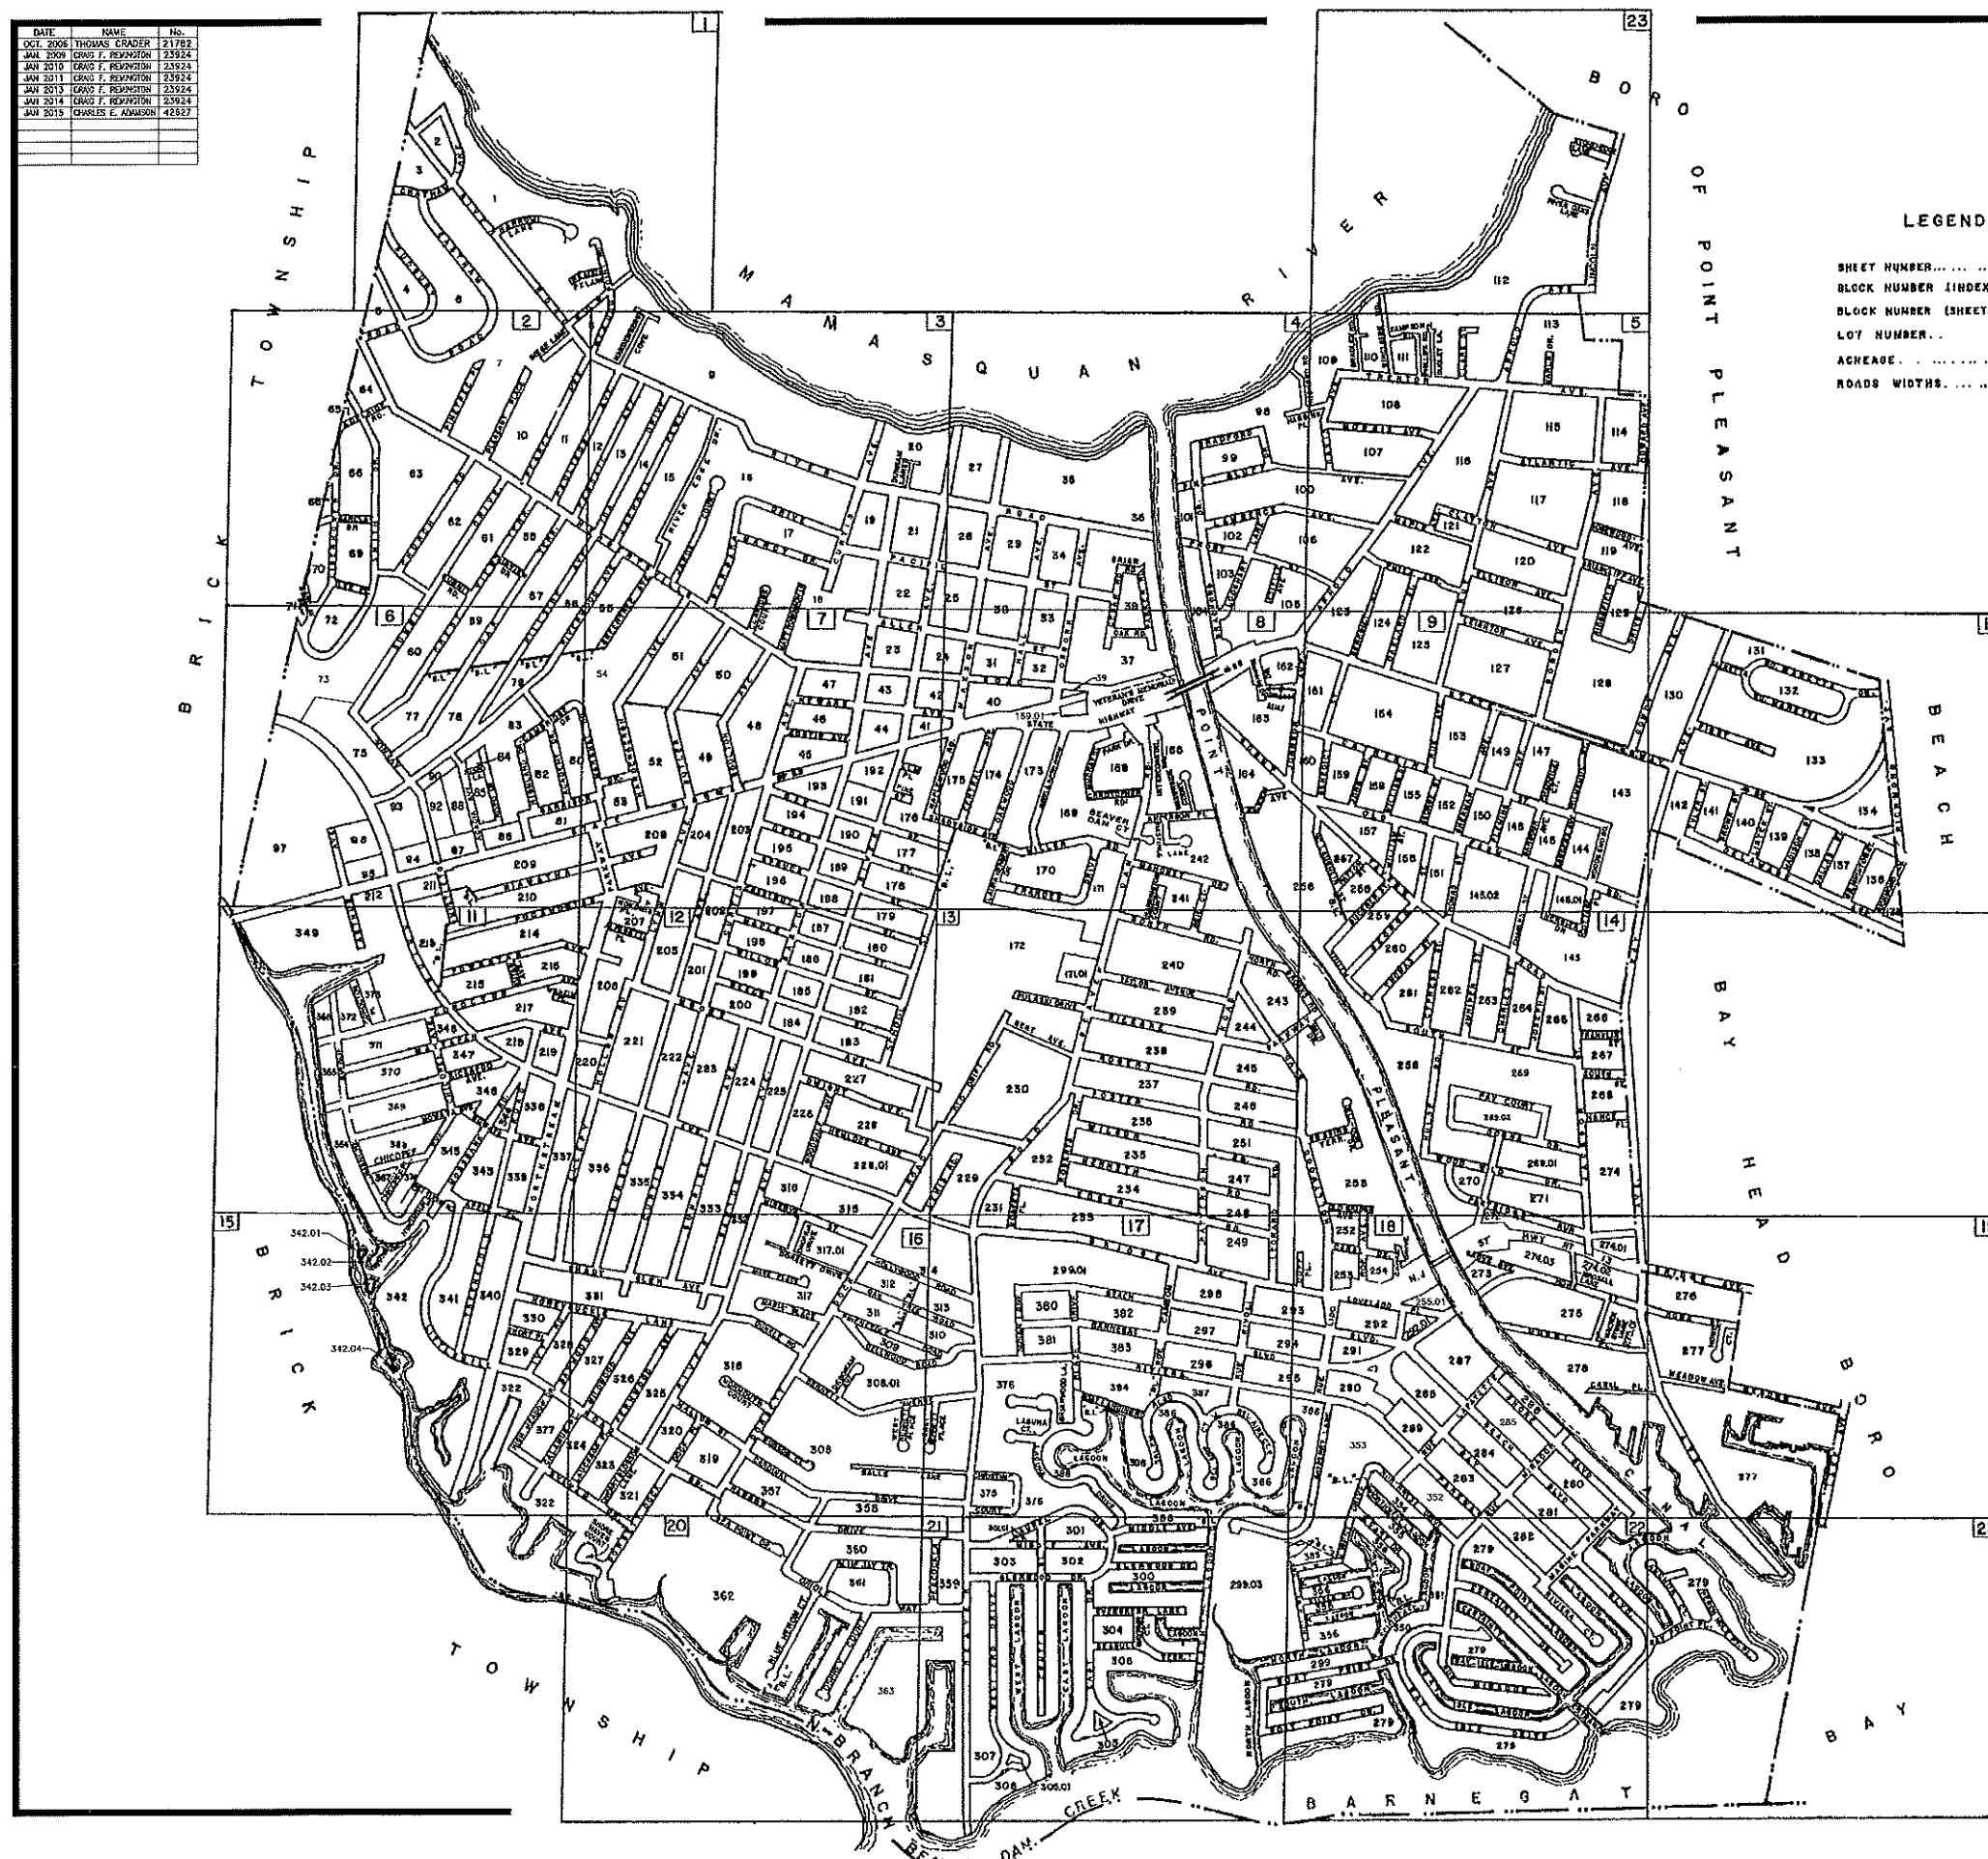

DATE	NAME	No.
OCT. 2006	THOMAS CRADER	21782
JAN. 2009	CHARLES E. ADAMSON	42627
JAN. 2010	CHARLES E. ADAMSON	42627
JAN. 2011	CHARLES E. ADAMSON	42627
JAN. 2012	CHARLES E. ADAMSON	42627
JAN. 2013	CHARLES E. ADAMSON	42627
JAN. 2014	CHARLES E. ADAMSON	42627
JAN. 2015	CHARLES E. ADAMSON	42627

I HEREBY CERTIFY THAT THIS MAP HAS BEEN REVISED UNDER MY IMMEDIATE SUPERVISION AND COMPLIES WITH THE LAWS OF THE STATE OF NEW JERSEY.

CHARLES E. ADAMSON PLS 42627

I HEREBY CERTIFY THAT THIS MAP HAS BEEN REVISED UNDER MY IMMEDIATE SUPERVISION AND COMPLIES WITH THE LAWS OF THE STATE OF NEW JERSEY.

THOMAS CRADER PLS 21782
CMX

THE AREAS, BOUNDARIES AND DIMENSIONS, SHOWN ON THIS TAX MAP, ARE DERIVED FROM GROUND SURVEYS, AERIAL SURVEYS, AND RECORDED PLANS, MAPS, DEEDS, WILLS, AND ARE TO BE USED FOR ASSESSMENT PURPOSES ONLY.

THIS SHEET IS A SCANNED COPY OF THE TAX MAP PREPARED BY MUNICIPAL REVALUATIONS, INC. MARCH, 1959. THE ORIGINAL APPROVED MAP IS ON FILE AT SCHOOR DEPALMA.

NEW JERSEY DEPARTMENT OF THE TREASURY
APPROVED AS A TAX MAP PURSUANT TO THE PROVISIONS OF CHAPTER 178 LAWS OF 1915


BY *Charles E. Adamson*
DATE AUG 3 1959 STATE SUPERVISOR
SERIAL NO. 245

TAX MAP
BOROUGH OF POINT PLEASANT
OCEAN COUNTY, NEW JERSEY
SCALE: 1"=600' OCTOBER, 2006
THOMAS CRADER, P.L.S. 21782
SCHOOR DEPALMA
940 CEDAR BRIDGE AVENUE — P.O. BOX 1429
BRICK, NEW JERSEY 08723
TO SHOW CONDITIONS AS OF DECEMBER 4, 2017


KEY MAP

DATE	NAME	No.
FEB. 2007	THOMAS CRADER	21782

SHEET 1

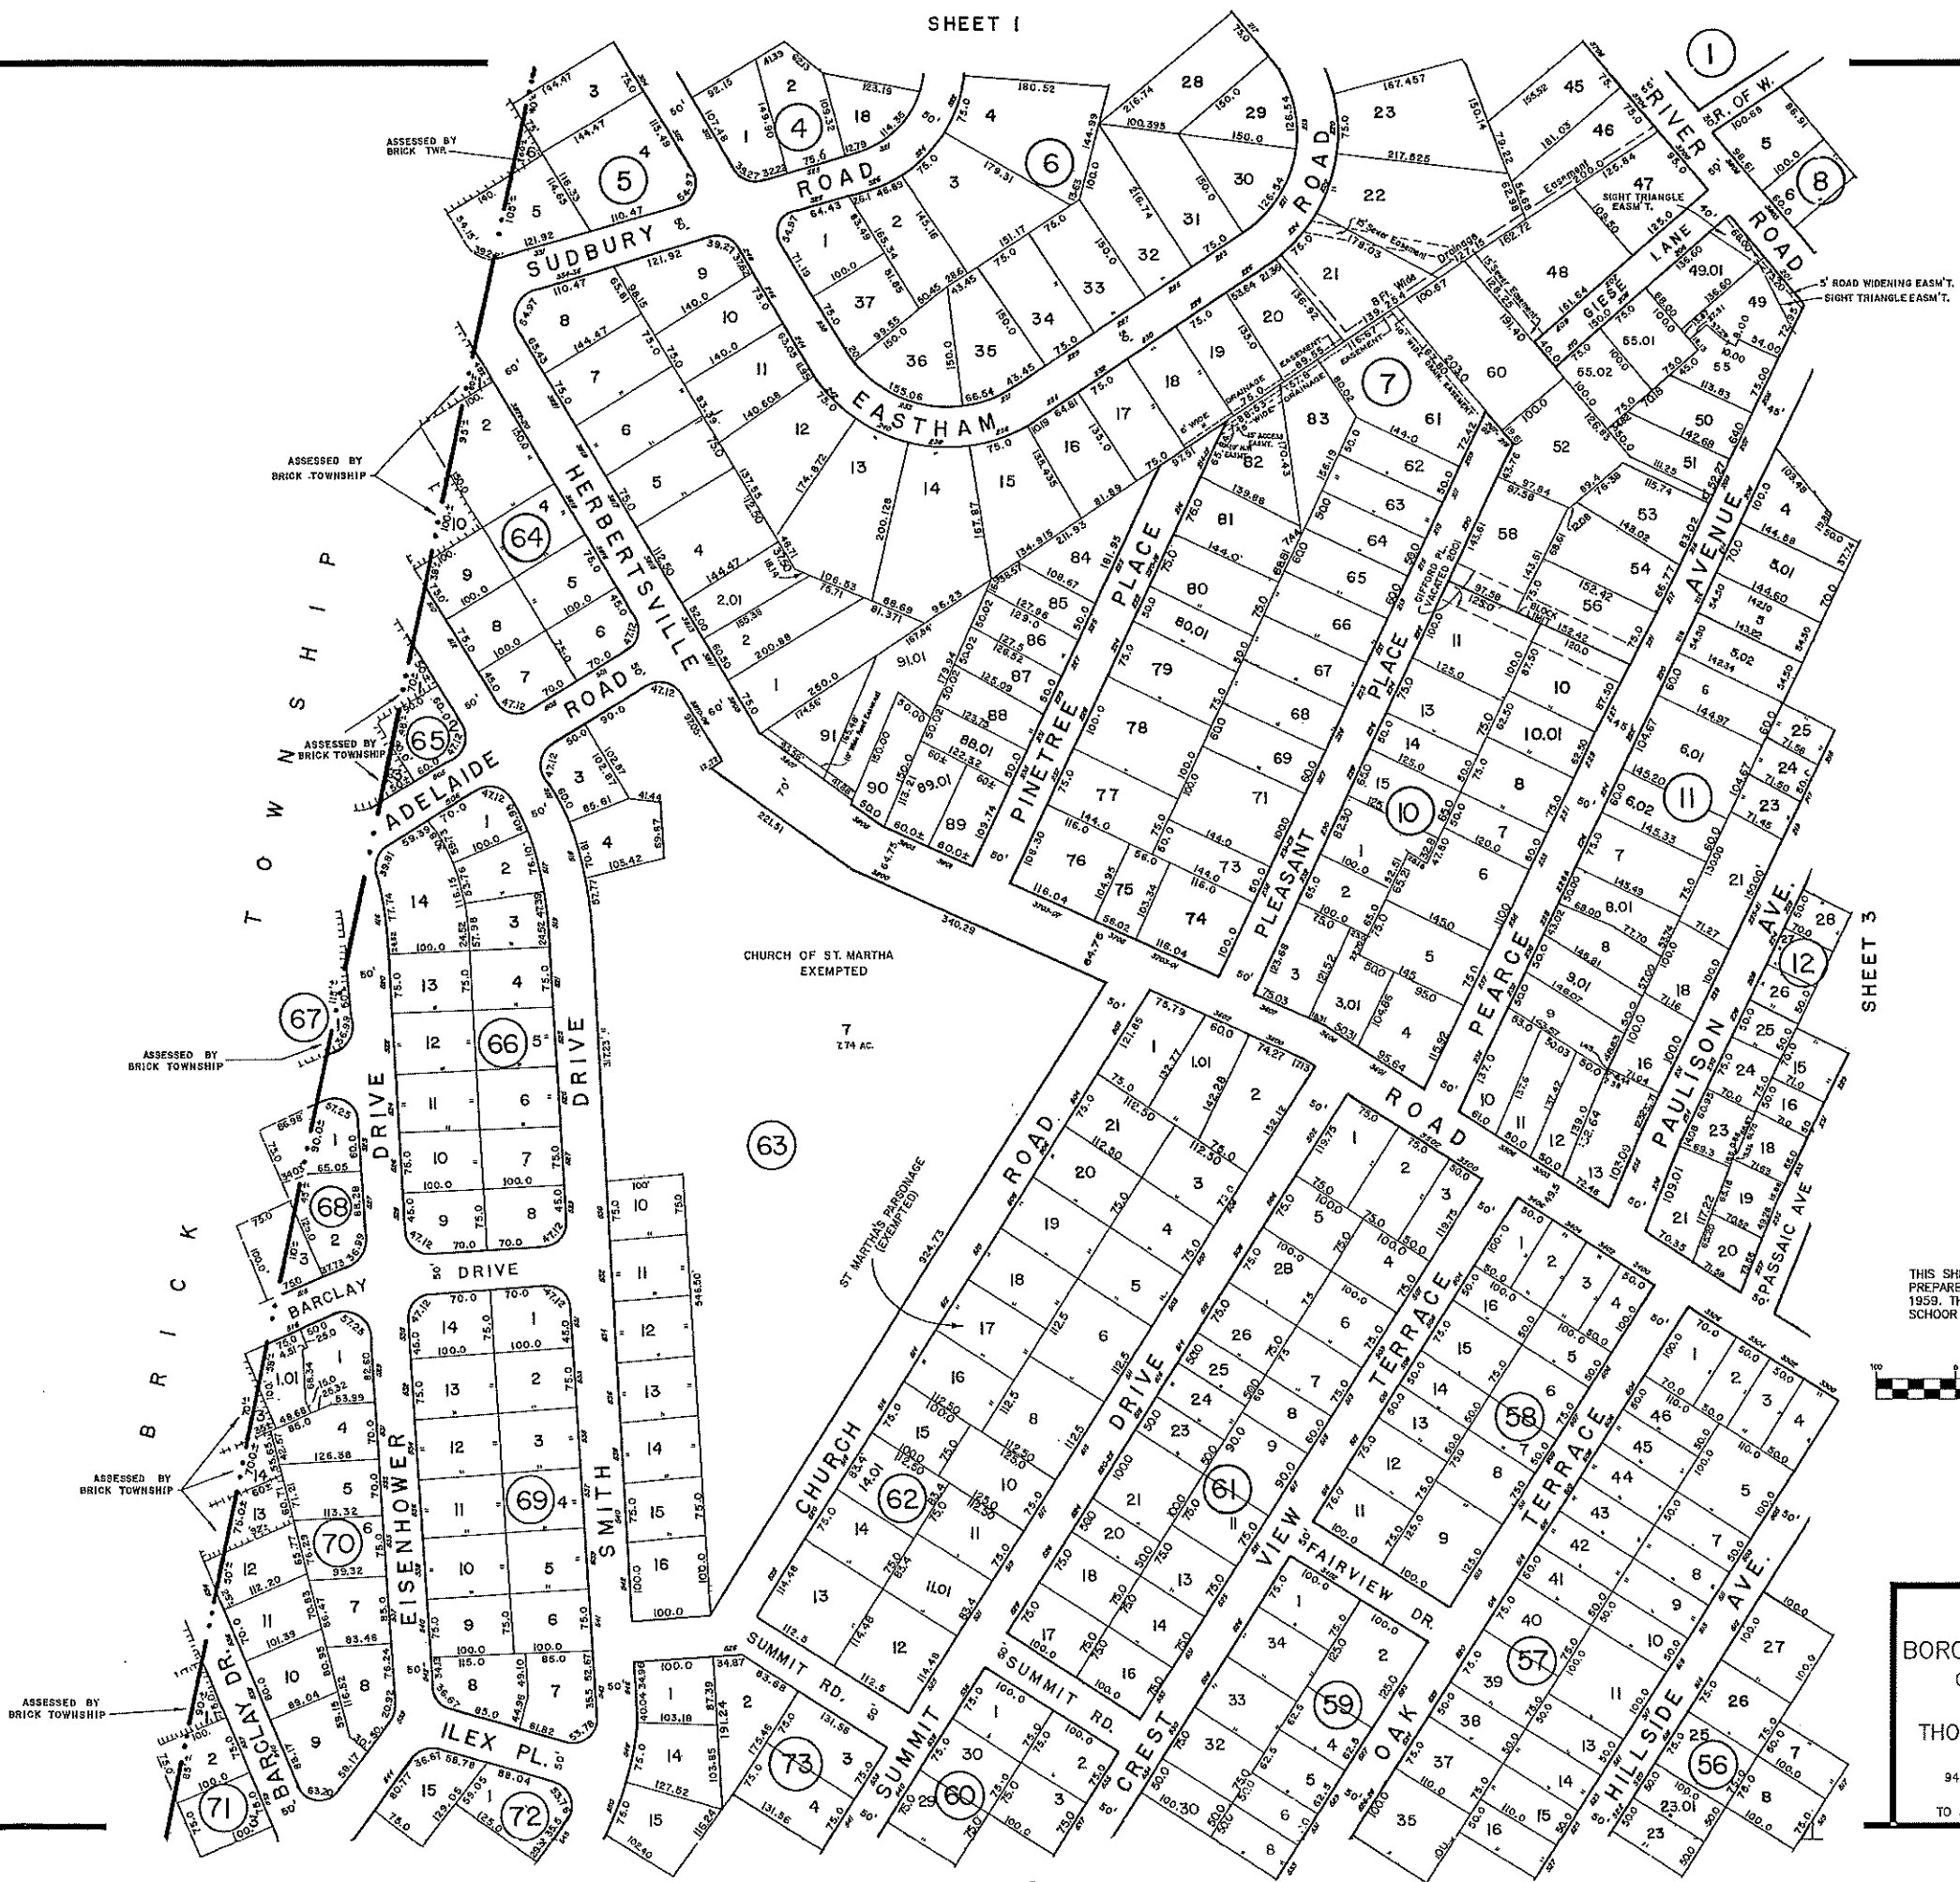

THIS SHEET IS A SCANNED COPY OF THE TAX MAP PREPARED BY MUNICIPAL REVALUATIONS, INC. MARCH 1959. THE ORIGINAL APPROVED MAP IS ON FILE AT SCHOOR DEPALMA.

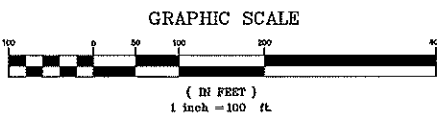

NEW JERSEY DEPARTMENT OF THE TREASURY
APPROVED AS A TAX MAP PURSUANT TO THE PROVISIONS OF CHAPTER 178 LAWS OF 1913
BY *C. C. Schuur*
DATE **AUG 3 1959** STATE SUPERVISOR SERIAL NO. **245**


TAX MAP
BOROUGH OF POINT PLEASANT
OCEAN COUNTY, NEW JERSEY
SCALE: 1" = 100' FEBRUARY, 2007
THOMAS CRADER, P.L.S. 21782
SCHOOR DEPALMA
940 CEDAR BRIDGE AVENUE - P.O. BOX 1429
BRICK, NEW JERSEY 08723
TO SHOW CONDITIONS AS OF DECEMBER 4, 2017

[illegible]

WATERS EDGE AT POINT PLEASANT CONDOMINIUMS
H.T.S.




SHEET 8

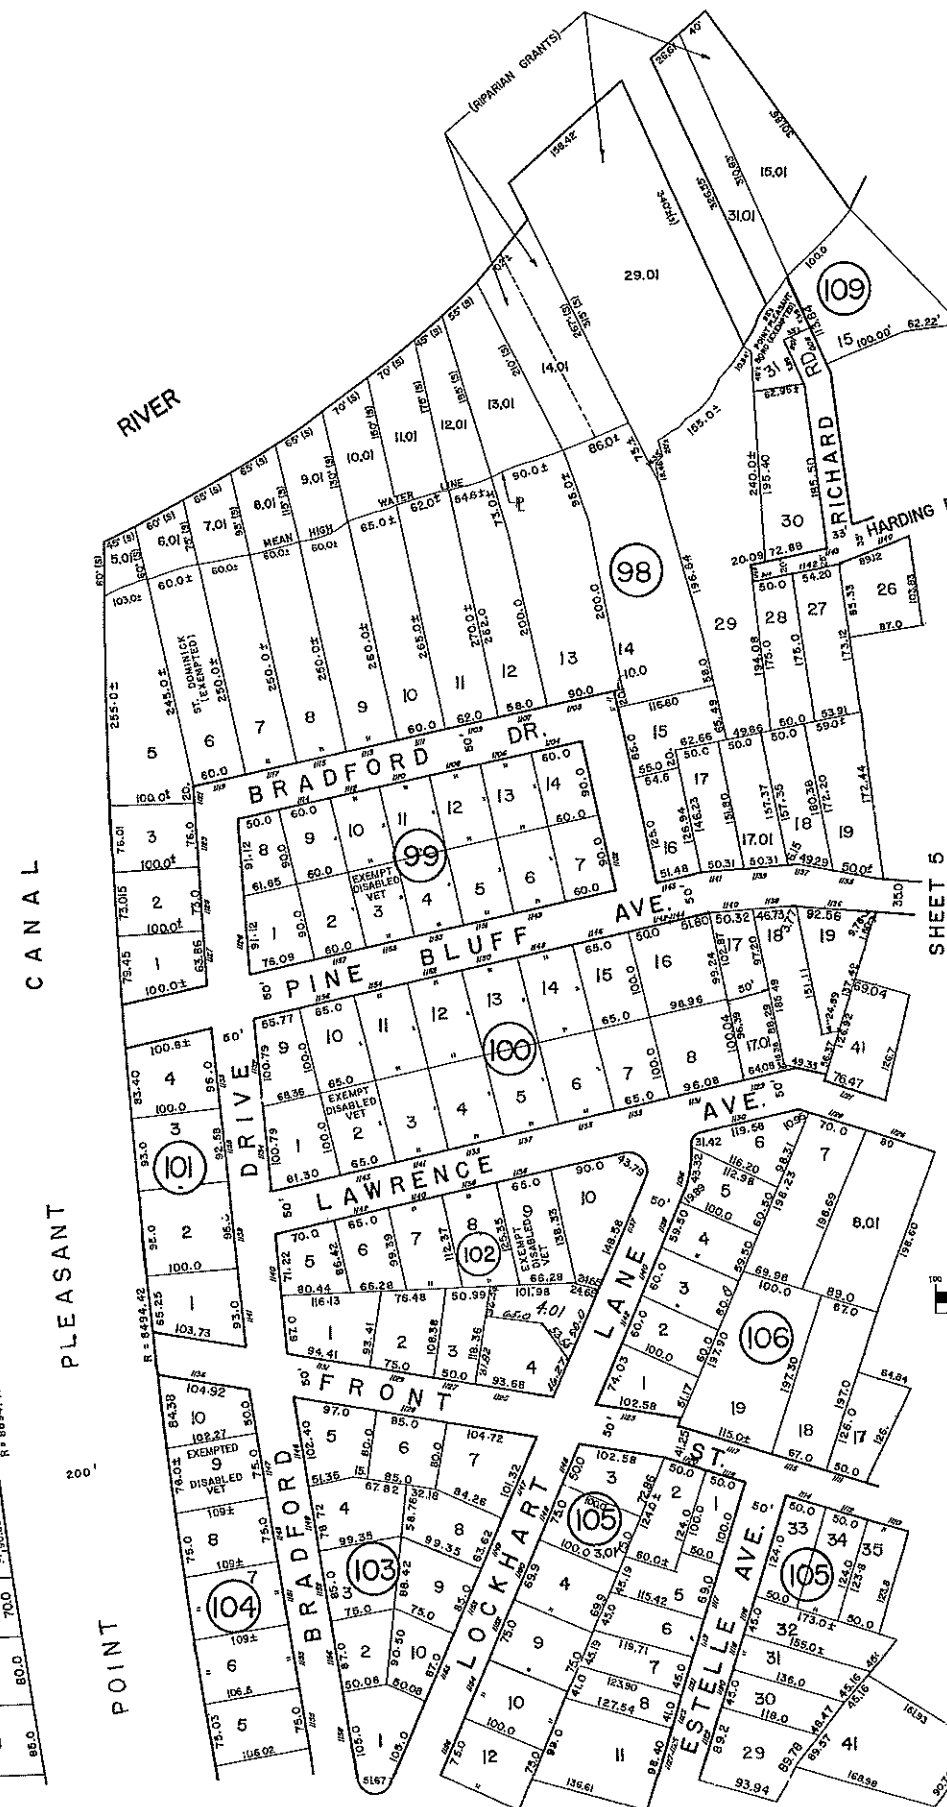

THIS SHEET IS A SCANNED COPY OF THE TAX MAP
PREPARED BY MUNICIPAL REVALUATIONS, INC. MARCH
1959. THE ORIGINAL APPROVED MAP IS ON FILE AT
SCHOOR DEPALMA.


GRAPHIC SCALE

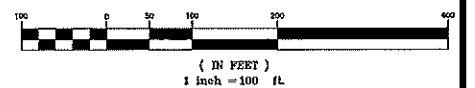

NEW JERSEY DEPARTMENT OF THE TREASURY
APPROVED AS A TAX MAP PURSUANT TO THE
PROVISIONS OF CHAPTER 178 LAWS OF 1913
BY *C. E. Jones*
DATE AUG 3 1959 STATE SUPERVISOR
SERIAL NO. 245

TAX MAP
BOROUGH OF POINT PLEASANT
OCEAN COUNTY, NEW JERSEY
SCALE: 1" = 100' FEBRUARY, 2007
THOMAS CRADER, P.L.S. 21782
SCHOOOR DEPALMA
940 CEDAR BRIDGE AVENUE - P.O. BOX 1429
BRICK, NEW JERSEY 08723
TO SHOW CONDITIONS AS OF DECEMBER 4, 2017


DATE	NAME	NO.
FEB. 2007	THOMAS CRADER	21782
OCT. 2007	THOMAS CRADER	21782
JAN. 2009	CHARLES E. ADAMSON	42827
OCT. 2011	JOHN E. STEPHAN	24921
NOV. 2013	JOHN E. STEPHAN	23924
NOV. 2015	CHARLES E. ADAMSON	42827

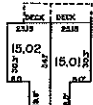


PLEASANT CONDOMINIUM

SCALE = 1" = 50'

DETAIL "A"

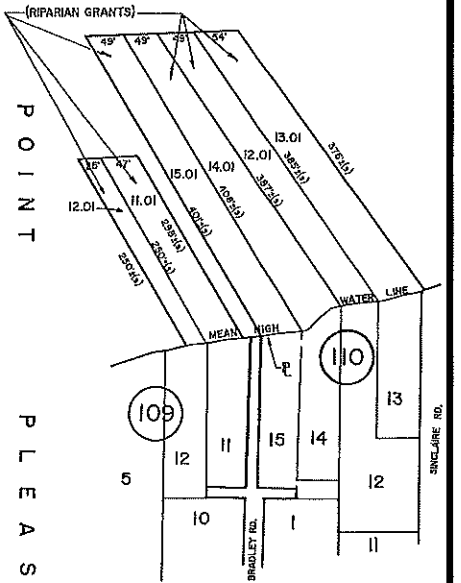

INSERT #1

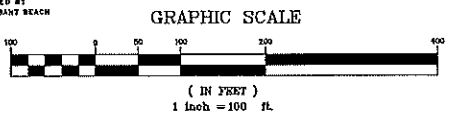

THIS SHEET IS A SCANNED COPY OF THE TAX MAP PREPARED BY MUNICIPAL REVALUATIONS, INC. MARCH 1999. THE ORIGINAL APPROVED MAP IS ON FILE AT SCHOOR DEPALMA.


NEW JERSEY DEPARTMENT OF THE TREASURY
APPROVED AS A TAX MAP PURSUANT TO THE PROVISIONS OF CHAPTER 178 LAWS OF 1913
BY *CCB*
AUG 3 1994 STATE SUPERVISOR
SERIAL NO. 245

TAX MAP
BOROUGH OF POINT PLEASANT
OCEAN COUNTY, NEW JERSEY
SCALE: 1" = 100' OCTOBER, 2006
THOMAS CRADER, P.L.S. 21782
SCHOOR DEPALMA
940 CEDAR BRIDGE AVENUE - P.O. BOX 1429
BRICK, NEW JERSEY 08723
TO SHOW CONDITIONS AS OF DECEMBER 4, 2017



DATE	NAME	No.
FEB. 2007	THOMAS CRADER	21785
JAN. 2009	CHARLES E. ADAMSON	42827
NOV. 2015	CHARLES E. ADAMSON	42827
DEC. 2016	CHARLES E. ADAMSON	42827
DEC. 2017	CHARLES E. ADAMSON	42827

THIS SHEET IS A SCANNED COPY OF THE TAX MAP PREPARED BY MUNICIPAL REVALUATIONS, INC. MARCH 1959. THE ORIGINAL APPROVED MAP IS ON FILE AT SCHOOR DEPALMA.

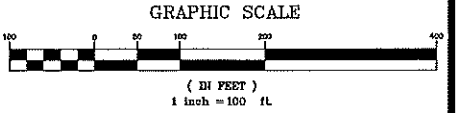

NEW JERSEY DEPARTMENT OF THE TREASURY
APPROVED AS A TAX MAP PURSUANT TO THE PROVISIONS OF CHAPTER 175 LAWS OF 1913
BY: *CCB*
DATE: AUG 3 1959
STATE SUPERVISOR: 845


TAX MAP
BOROUGH OF POINT PLEASANT
OCEAN COUNTY, NEW JERSEY
SCALE: 1" = 100' FEBRUARY, 2007
THOMAS CRADER, P.L.S. 21782
SCHOOR DEPALMA
940 CEDAR BRIDGE AVENUE - P.O. BOX 1429
BRICK, NEW JERSEY 08723
TO SHOW CONDITIONS AS OF DECEMBER 4, 2017

DATE	NAME	NO.
FEB. 2007	THOMAS CRADER	21782
JUN. 2009	CRAD. REMINGTON	23924
NOV. 2012	CRAD. REMINGTON	23924
NOV. 2016	CHARLES AMANSON	43927

SHEET 3



THIS SHEET IS A SCANNED COPY OF THE TAX MAP PREPARED BY MUNICIPAL REVALUATIONS, INC. MARCH 1959. THE ORIGINAL APPROVED MAP IS ON FILE AT SCHOOR DEPALMA.

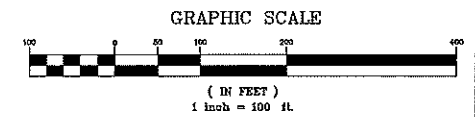


NEW JERSEY DEPARTMENT OF THE TREASURY
APPROVED AS A TAX MAP PURSUANT TO THE PROVISIONS OF CHAPTER 179 LAWS OF 1913
BY: *C. J. Amason* STATE SUPERVISOR
DATE: AUG 3 1959 SERIAL NO. 245


TAX MAP
BOROUGH OF POINT PLEASANT
OCEAN COUNTY, NEW JERSEY
SCALE: 1" = 100' OCTOBER, 2006
THOMAS CRADER, P.L.S. 21782
SCHOOR DEPALMA
940 CEDAR BRIDGE AVENUE - P.O. BOX 1429
BRICK, NEW JERSEY 08723
TO SHOW CONDITIONS AS OF DECEMBER 4, 2017

SHEET 12


DATE	NAME	No.
FEB. 2007	THOMAS CRADER	21782
JAN. 2012	JOHN J. STEFANI	21271

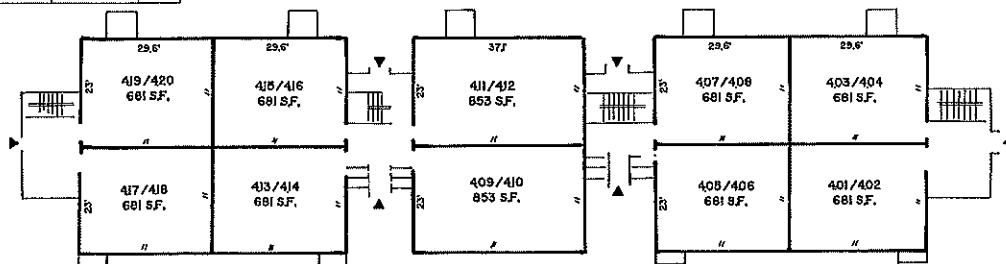

OCEAN PINES CONDOMINIUMS
TYPICAL 1st. & 2nd. FLOOR
BLOCK 45
DETAIL FROM SHEET 7. N.T.S.

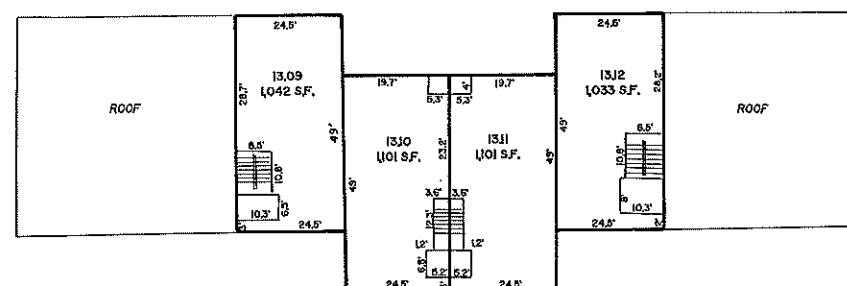


2nd. FLOOR

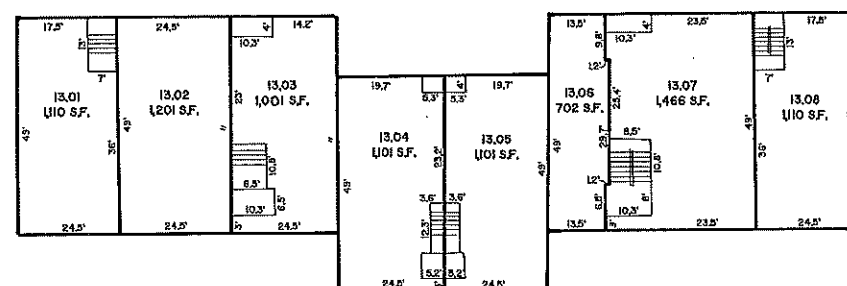


1st. FLOOR


**POINT PLEASANT WEST PROFESSIONAL
CONCOURSE CONDOMINIUMS**
BLOCK 52
DETAIL FROM SHEET 7. N.T.S.

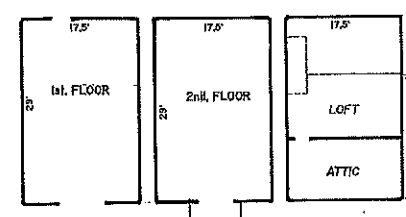


TYPICAL WATERVIEW CONDOMINIUMS
BLOCK 256
DETAIL FROM SHEET 8 N.T.S.

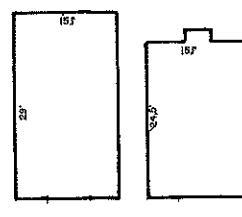


MODEL A
837 S.F.

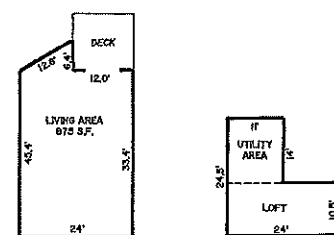


UPPER UNIT
(EVEN LOT #S)

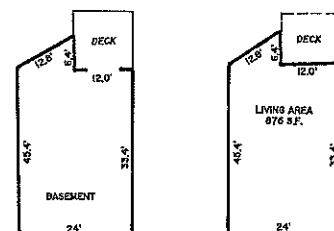


LOWER UNIT
(ODD LOT #S)
INTERCOASTAL CLUB CONDOMINIUMS
TYPICAL 1st. & 2nd. FLOOR
DETAIL FROM SHEET 8 N.T.S. BLOCK 166

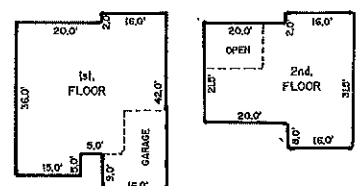

A - UNIT
(2 STORY)

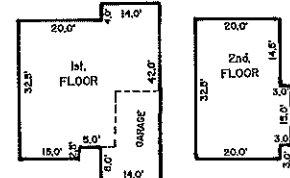


B - UNIT
(2 STORY)

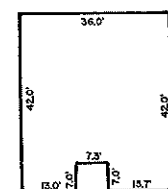


C - UNIT
(1 STORY)


**TYPICAL UNIT DETAILS OF
SEA POINT CONDOMINIUMS**
DETAIL FROM SHEET 20 N.T.S. BLOCK 362

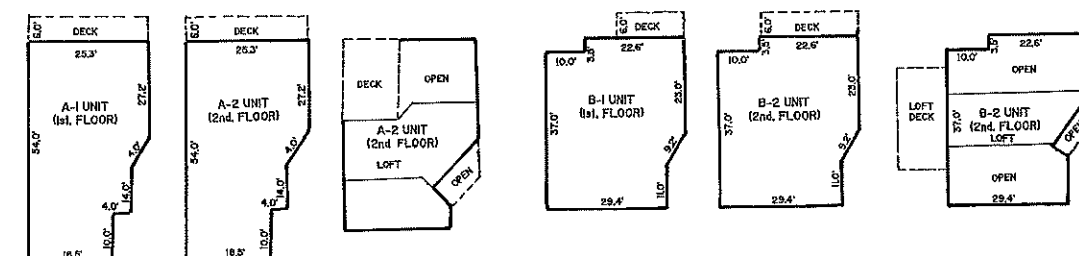

**TYPICAL UNIT DETAILS OF
HIDDEN HARBOR CONDOMINIUMS**
BLOCK 363
DETAIL FROM SHEET 20 N.T.S.


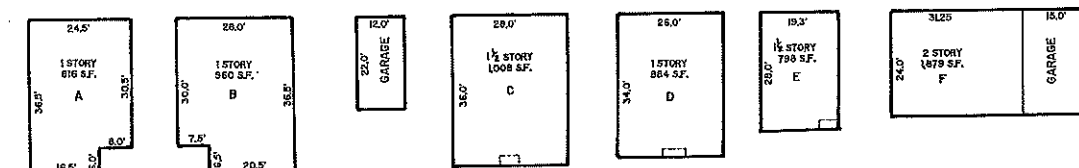


TANGLEWOOD WEST

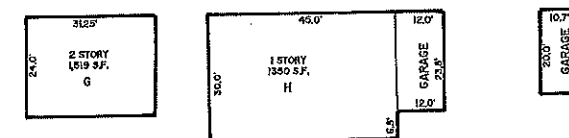

TANGLEWOOD EAST



**TYPICAL UNIT DETAILS OF
TANGLEWOOD WEST & EAST CONDOMINIUMS & GARAGES**
BLOCK 127
DETAIL FROM SHEET 9 N.T.S.

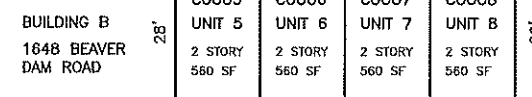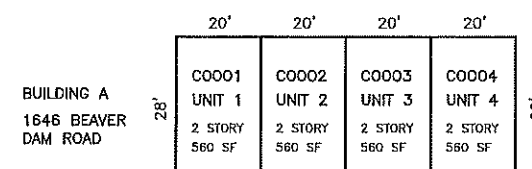

**TYPICAL UNIT DETAIL OF
BEAVER DAM CONDOMINIUM**
2 STORY
BLOCK 307 LOT 14 (SHEET 21)
N.T.S.

THIS SHEET IS A SCANNED COPY OF THE TAX MAP
PREPARED BY BAY POINTE ENGINEERING ASSOCIATES, INC.
NOVEMBER 1989. THE ORIGINAL APPROVED MAP IS ON
FILE AT SCHOOR DEPALMA.

TAX MAP
BOROUGH OF POINT PLEASANT
OCEAN COUNTY, NEW JERSEY
NO SCALE FEBRUARY, 2007
THOMAS CRADER, P.L.S. 21782
SCHOOR DEPALMA
940 CEDAR BRIDGE AVENUE - P.O. BOX 1429
BRICK, NEW JERSEY 08723
TO SHOW CONDITIONS AS OF DECEMBER 4, 2017

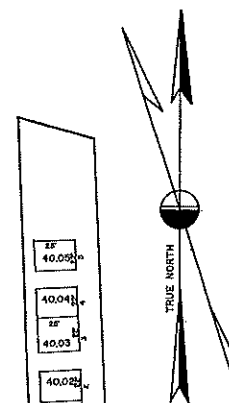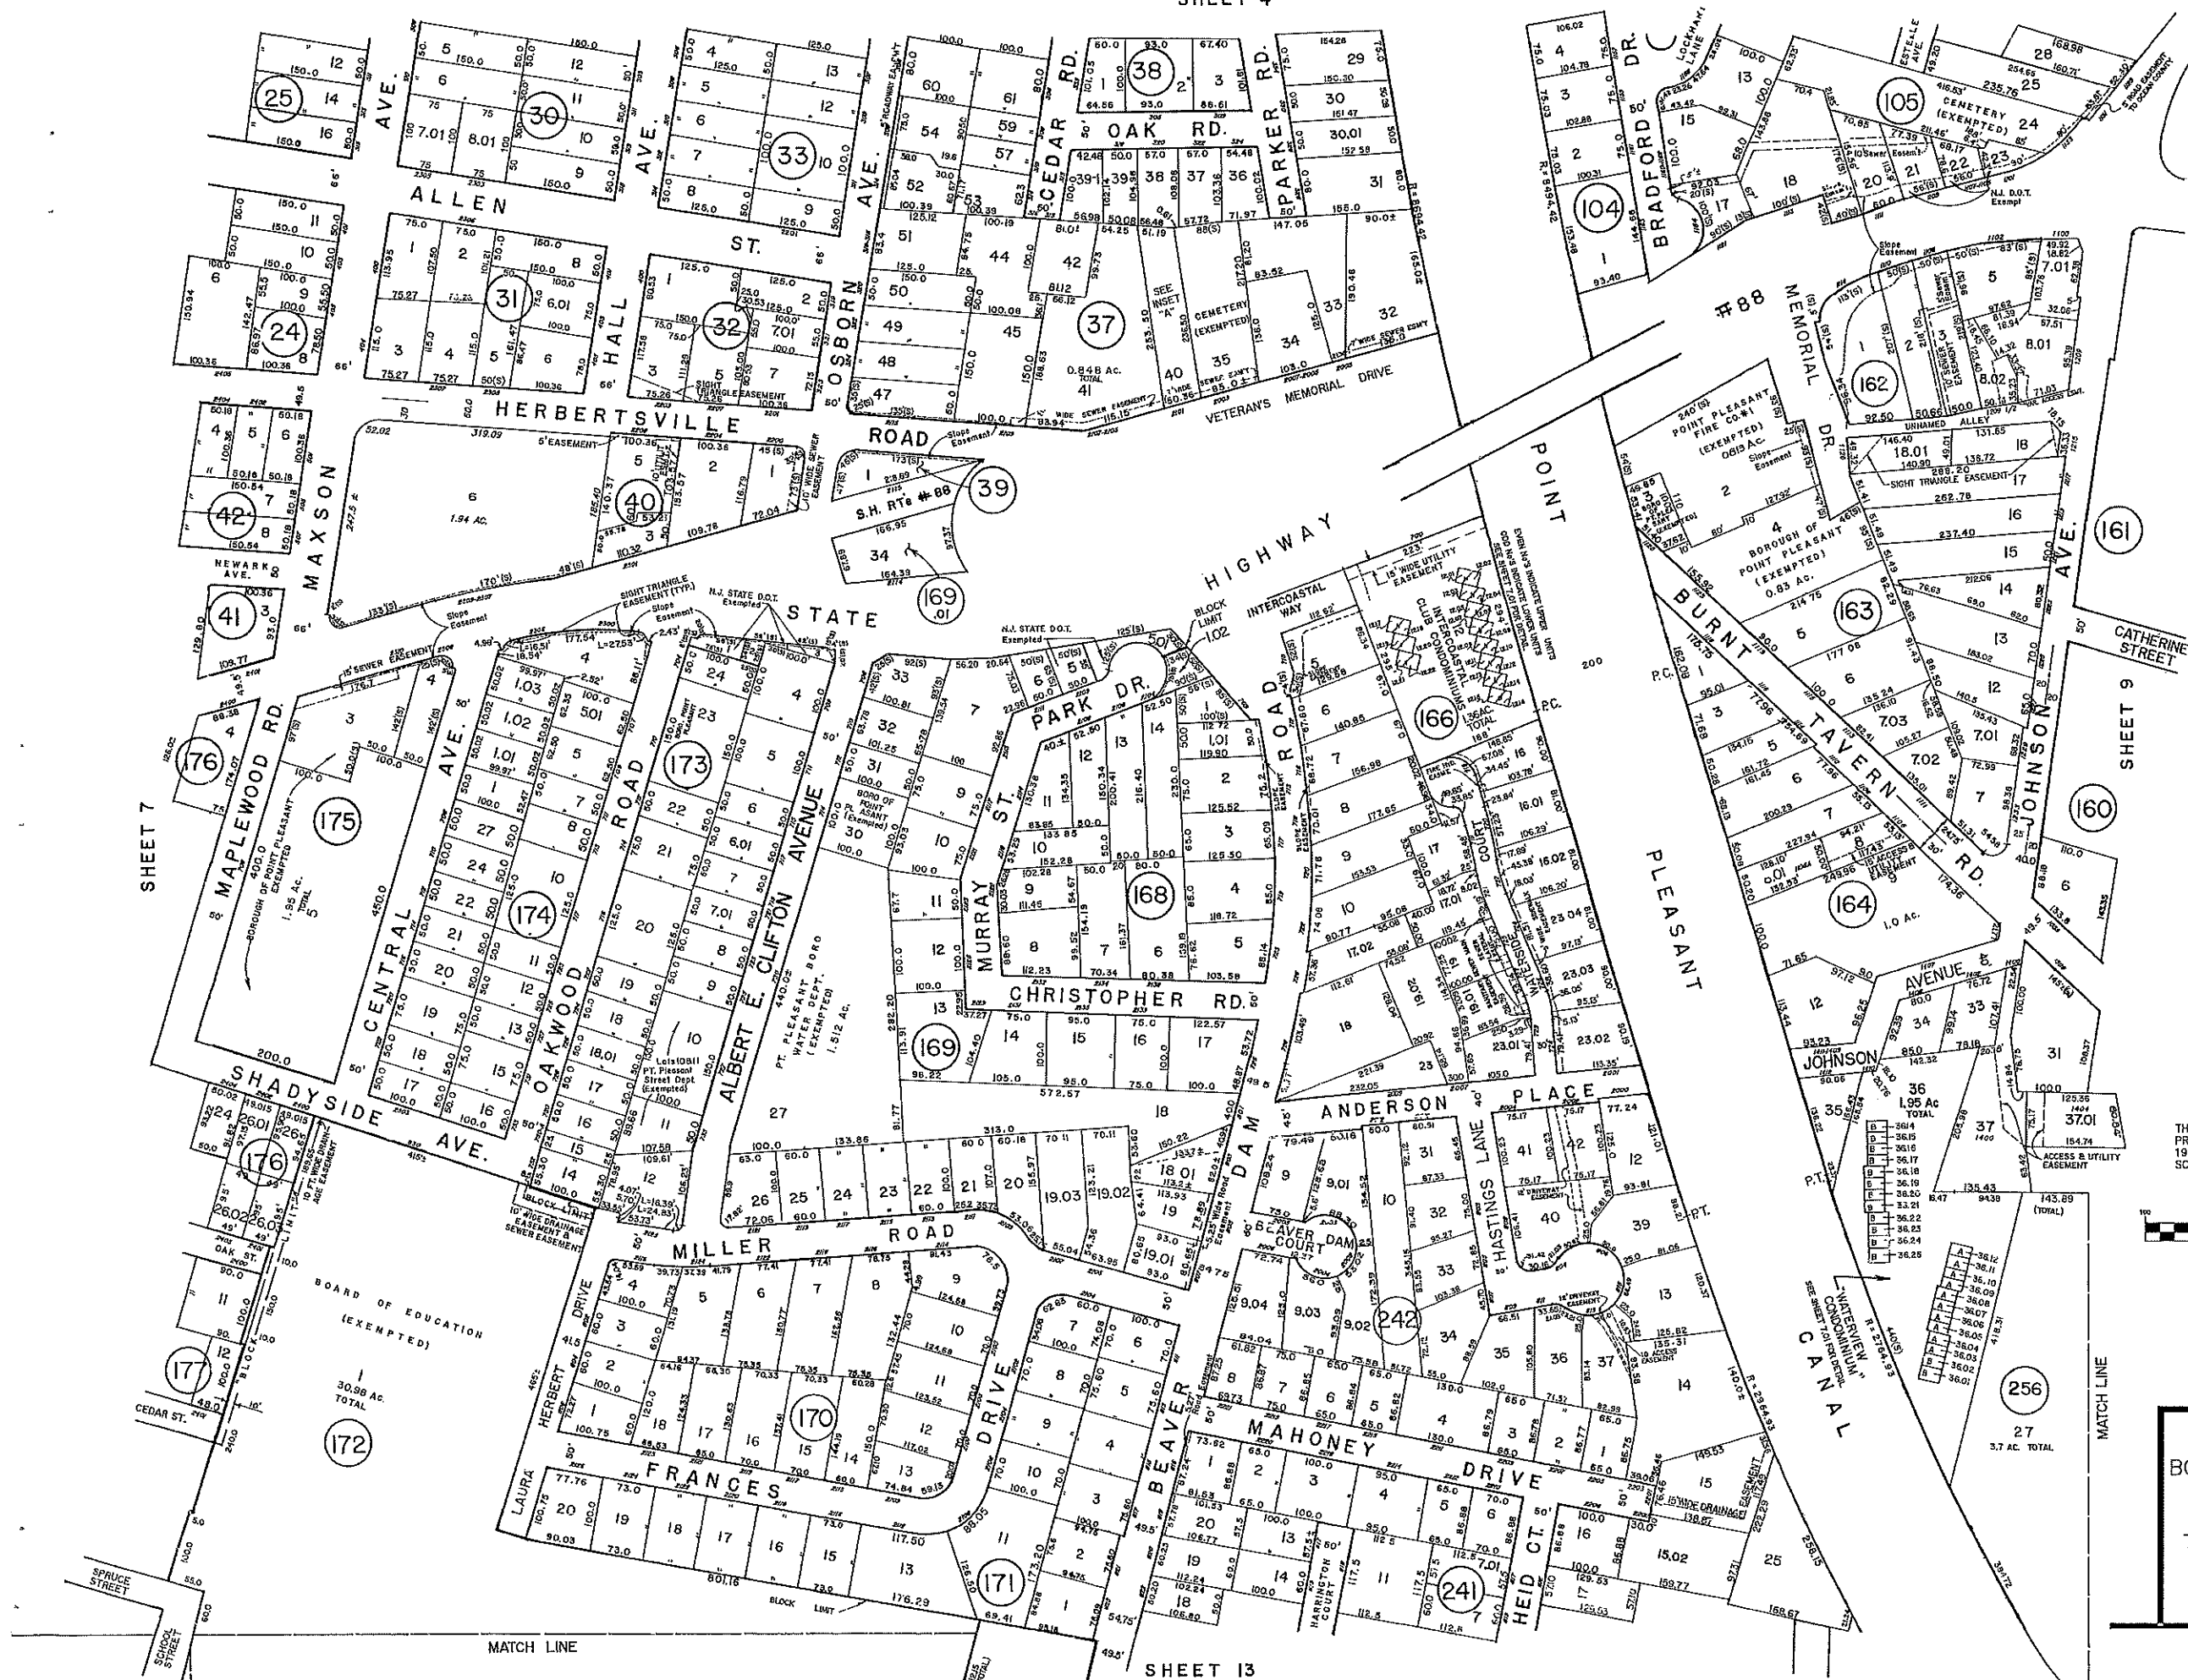


INSET "A"
N.T.S.
GMP OFFICE PARK CONDOMINIUM

DATE	NAME	No.
FEB. 2007	THOMAS CRADER	21782
OCT. 2007	THOMAS CRADER	21782
DEC. 2009	CRAIG F. BEAMINGTON	23924
NOV. 2014	CHARLES E. ADAMSON	42637
DEC. 2017	CHARLES E. ADAMSON	42637


THIS SHEET IS A SCANNED COPY OF THE TAX MAP PREPARED BY MUNICIPAL REVALUATIONS, INC. MARCH 1959. THE ORIGINAL APPROVED MAP IS ON FILE AT SCHOOR DEPALMA.

GRAPHIC SCALE

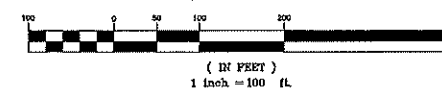


NEW JERSEY DEPARTMENT OF TREASURY
APPROVED AS A TAX MAP PURSUANT TO THE PROVISIONS OF CHAPTER 178 LAWS OF 1913
C.E. Adams
AUG 3 1959
STATE SUPERVISOR
SERIAL NO. 845

TAX MAP
BOROUGH OF POINT PLEASANT
OCEAN COUNTY, NEW JERSEY
SCALE: 1" = 100' OCTOBER, 2006
THOMAS CRADER, P.L.S. 21782
SCHOOR DEPALMA
940 CEDAR BRIDGE AVENUE - P.O. BOX 1429
BRICK, NEW JERSEY 08723
TO SHOW CONDITIONS AS OF DECEMBER 4, 2017

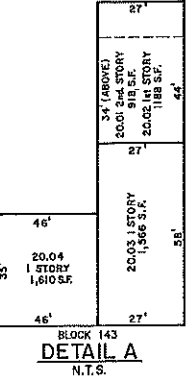


DATE	NAME	NO.
FEB. 2007	THOMAS CRADER	21782
APRIL 2007	THOMAS CRADER	21782
JULY 2007	THOMAS CRADER	21782
JAN. 2009	GRAS F. BENINGTON	23924
DEC. 2009	GRAS F. BENINGTON	23924
NOV. 2015	CHARLES E. JOHNSON	43927

THIS SHEET IS A SCANNED COPY OF THE TAX MAP PREPARED BY MUNICIPAL REVALUATIONS, INC. MARCH 1959. THE ORIGINAL APPROVED MAP IS ON FILE AT SCHOOL DEPALMA.




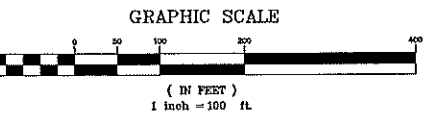


NEW JERSEY DEPARTMENT OF THE TREASURY
APPROVED AS A TAX MAP PURSUANT TO THE PROVISIONS OF CHAPTER 178 LAWS OF 1913
BY: *C. Crader* STATE SUPERVISOR
DATE: AUG 3 1958 SERIAL NO. 245


TAX MAP
BOROUGH OF POINT PLEASANT
OCEAN COUNTY, NEW JERSEY
SCALE: 1" = 100' OCTOBER, 2005
THOMAS CRADER, P.L.S. 21782
SCHOOL DEPALMA
940 CEDAR BRIDGE AVENUE - P.O. BOX 1429
BRICK, NEW JERSEY 08723
TO SHOW CONDITIONS AS OF DECEMBER 4, 2017

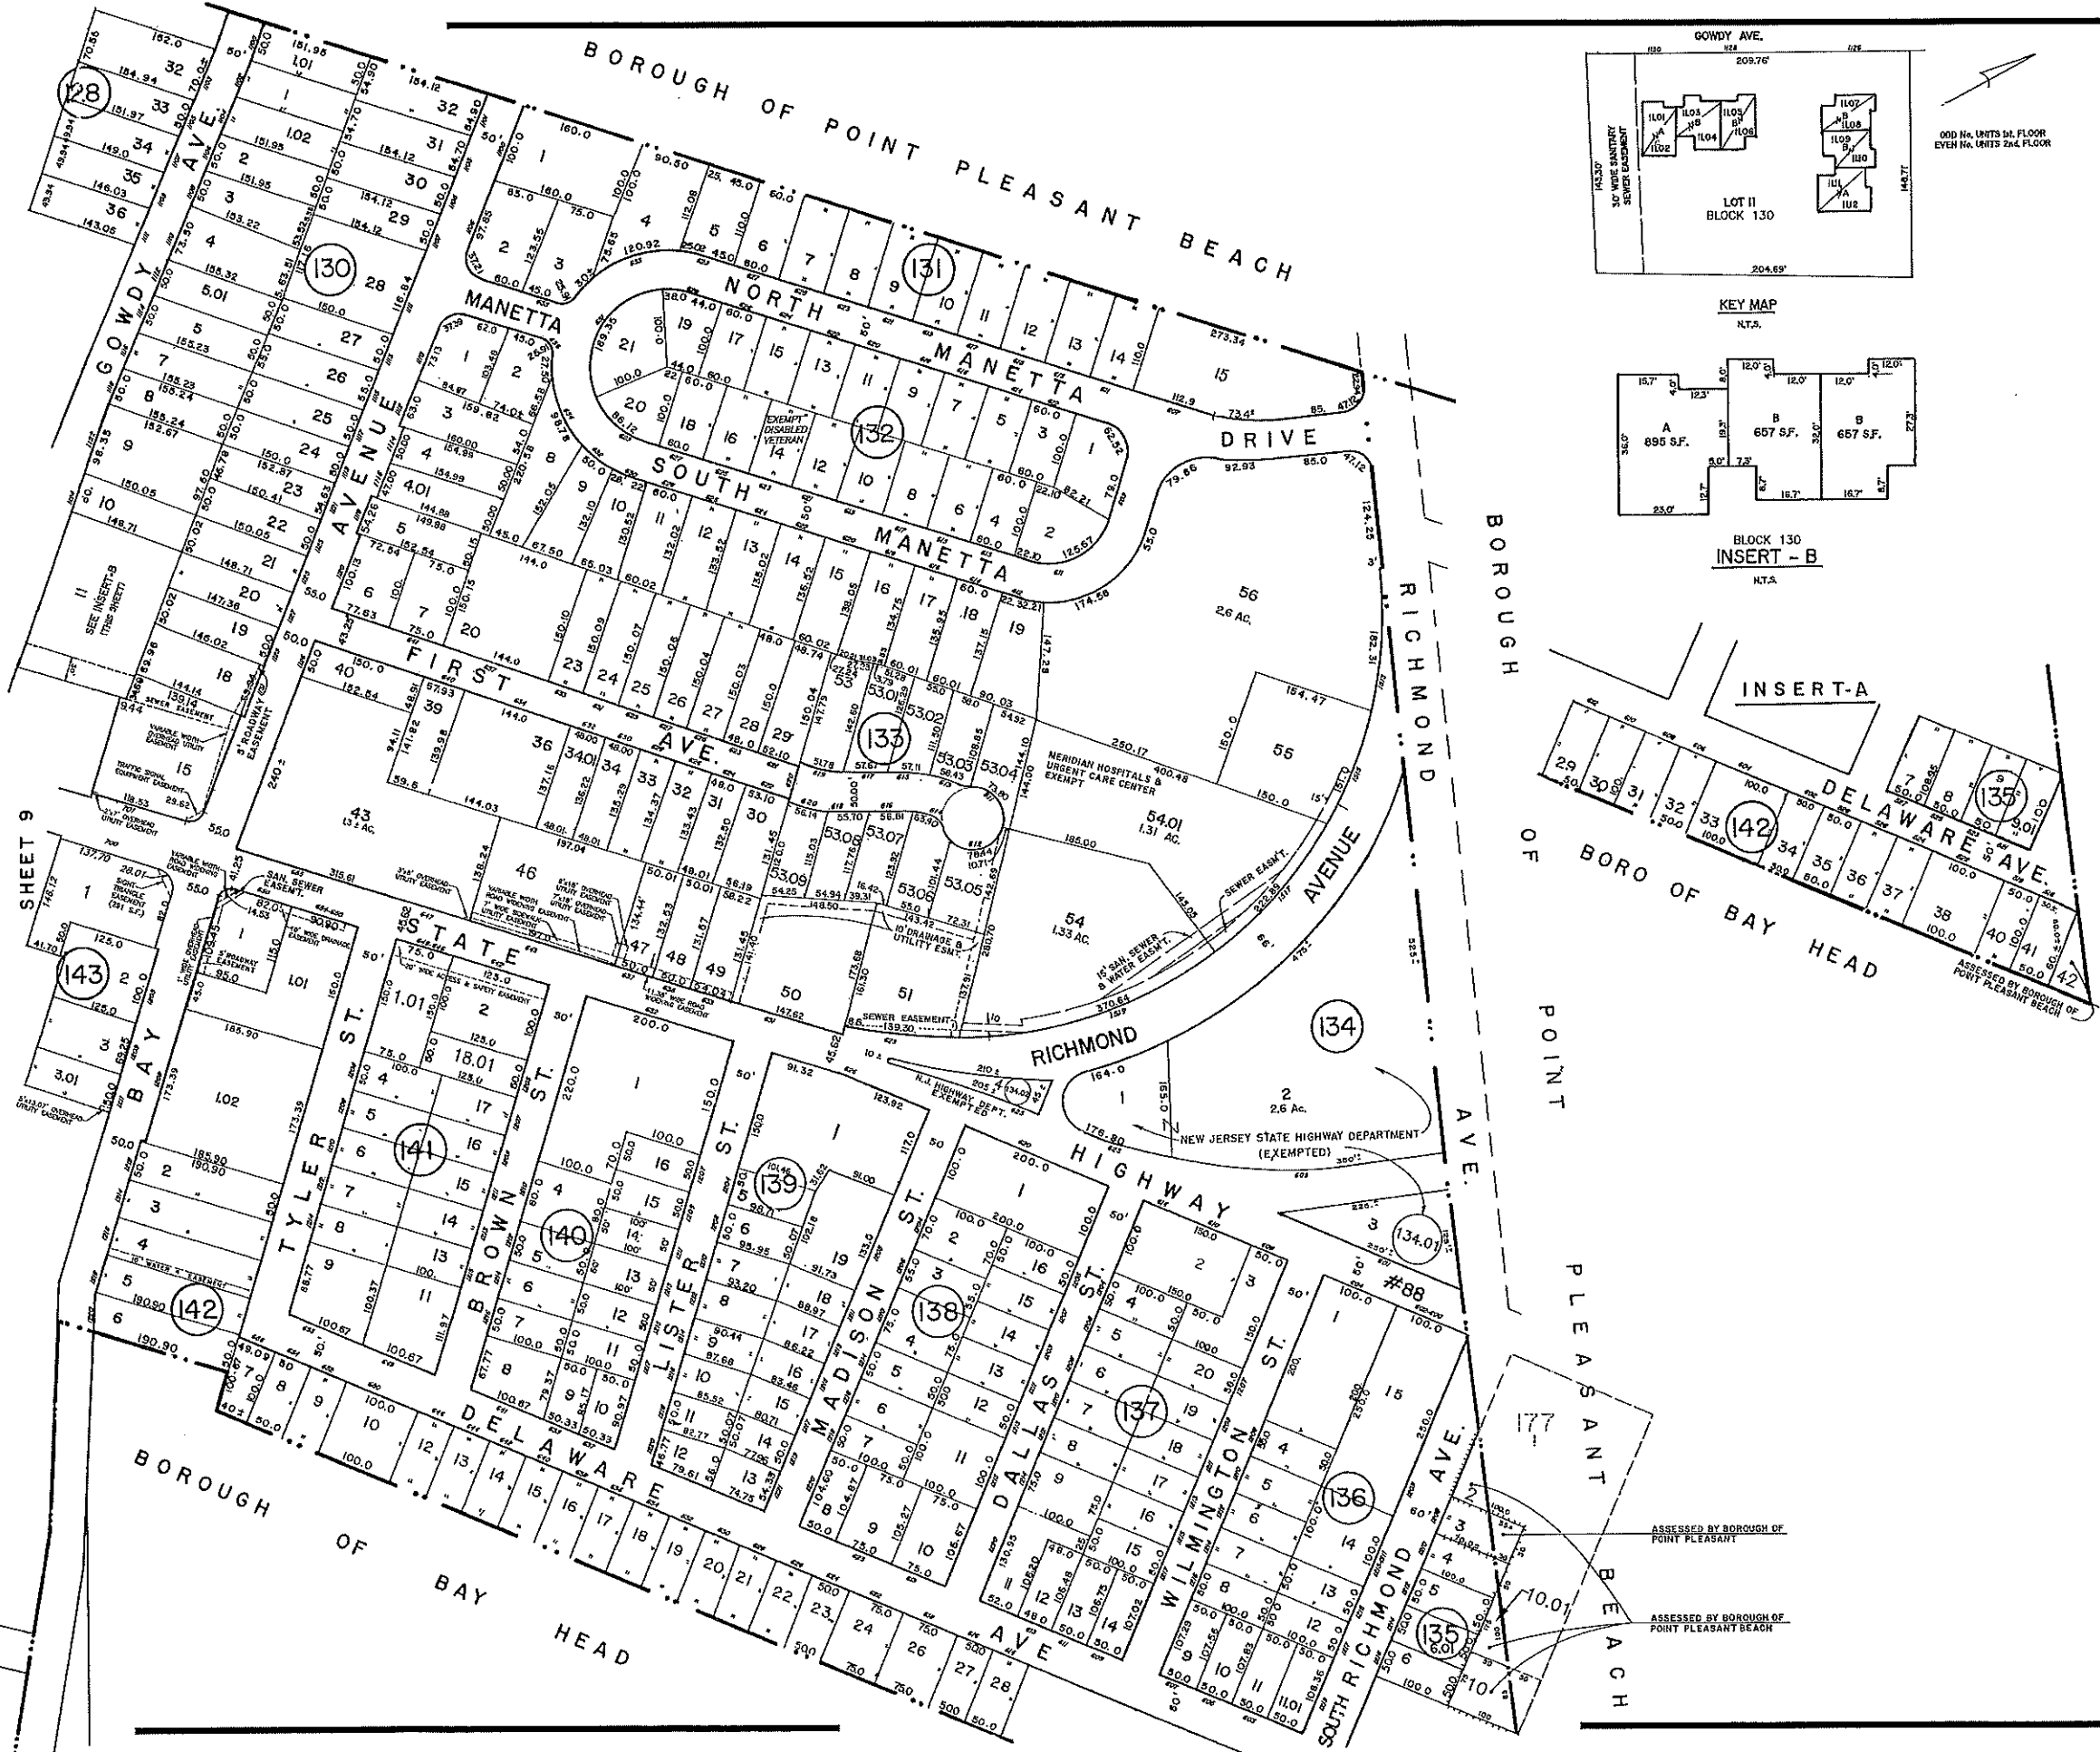

DATE	NAME	NO.
FEB. 2007	THOMAS CRADER	21782
OCT. 2009	CHARLES E. ADAMS	42527
NOV. 2015	THOMAS E. ADAMS	42527
OCT. 2017	CHARLES E. ADAMS	42527

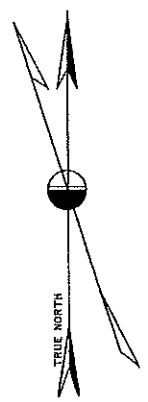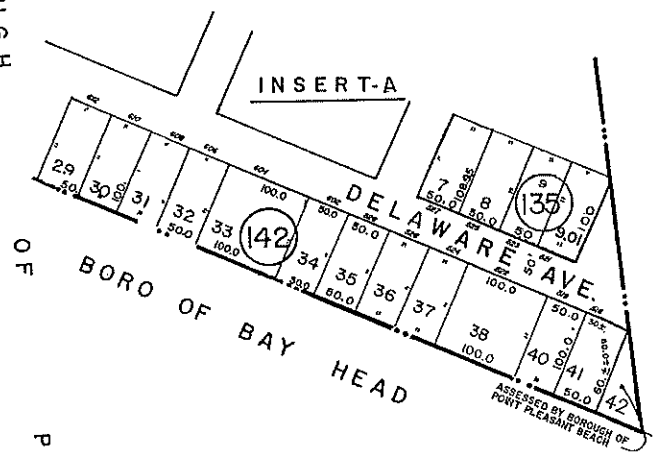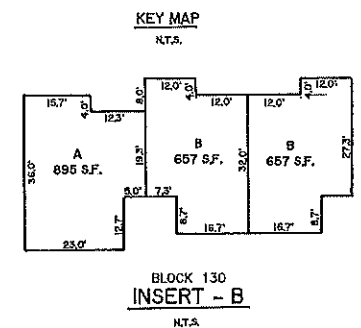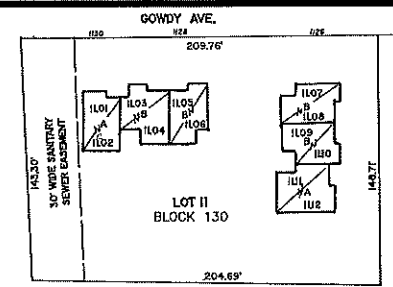



THIS SHEET IS A SCANNED COPY OF THE TAX MAP PREPARED BY MUNICIPAL REVALUATIONS, INC. MARCH 1959. THE ORIGINAL APPROVED MAP IS ON FILE AT SCHOOR DEPALMA.

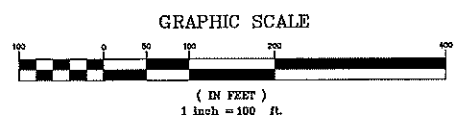

NEW JERSEY DEPARTMENT OF THE TREASURY
APPROVED AS A TAX MAP PURSUANT TO THE PROVISIONS OF CHAPTER 175 LAWS OF 1913
BY *C. Adams*
DATE **AUG 3 1959** SERIAL NO. **245**


TAX MAP
BOROUGH OF POINT PLEASANT
OCEAN COUNTY, NEW JERSEY
SCALE: 1" = 100' OCTOBER, 2006
THOMAS CRADER, P.L.S. 21782
SCHOOR DEPALMA
940 CEDAR BRIDGE AVENUE - P.O. BOX 1429
BRICK, NEW JERSEY 08723
TO SHOW CONDITIONS AS OF DECEMBER 4, 2017

SEE INSERT-A

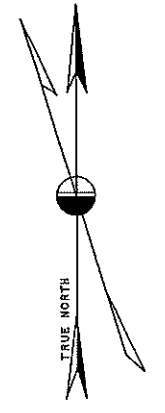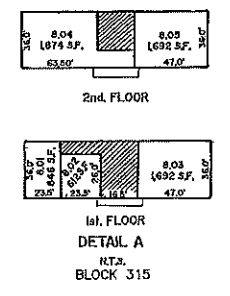


DATE	NAME	NO.
FEB. 2007	THOMAS CRADER	21782
JAN. 2009	CRAD F. REAMPTON	23924
DEC. 2009	CRAD F. REAMPTON	23924
NOV. 2012	CRAD F. REAMPTON	23924
NOV. 2013	CRAD F. REAMPTON	23924
DEC. 2017	CHARLES E. ADAMS	42627

THIS SHEET IS A SCANNED COPY OF THE TAX MAP PREPARED BY MUNICIPAL REVALUATIONS, INC. MARCH 1999. THE ORIGINAL APPROVED MAP IS ON FILE AT SCHOOR DEPALMA.

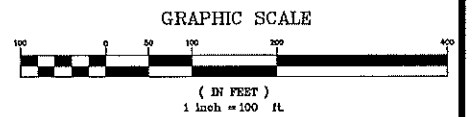



NEW JERSEY DEPARTMENT OF THE TREASURY
APPROVED AS A TAX MAP PURSUANT TO THE PROVISIONS OF CHAPTER 175 LAWS OF 1913
BY: *C. Crader* STATE SUPERVISOR
DATE: AUG 3 1999 SERIAL NO. 245

TAX MAP
BOROUGH OF POINT PLEASANT
OCEAN COUNTY, NEW JERSEY
SCALE: 1" = 100' FEBRUARY, 2007
THOMAS CRADER, P.L.S. 21782
SCHOOR DEPALMA
940 CEDAR BRIDGE AVENUE - P.O. BOX 1429
BRICK, NEW JERSEY 08723
TO SHOW CONDITIONS AS OF DECEMBER 4, 2017

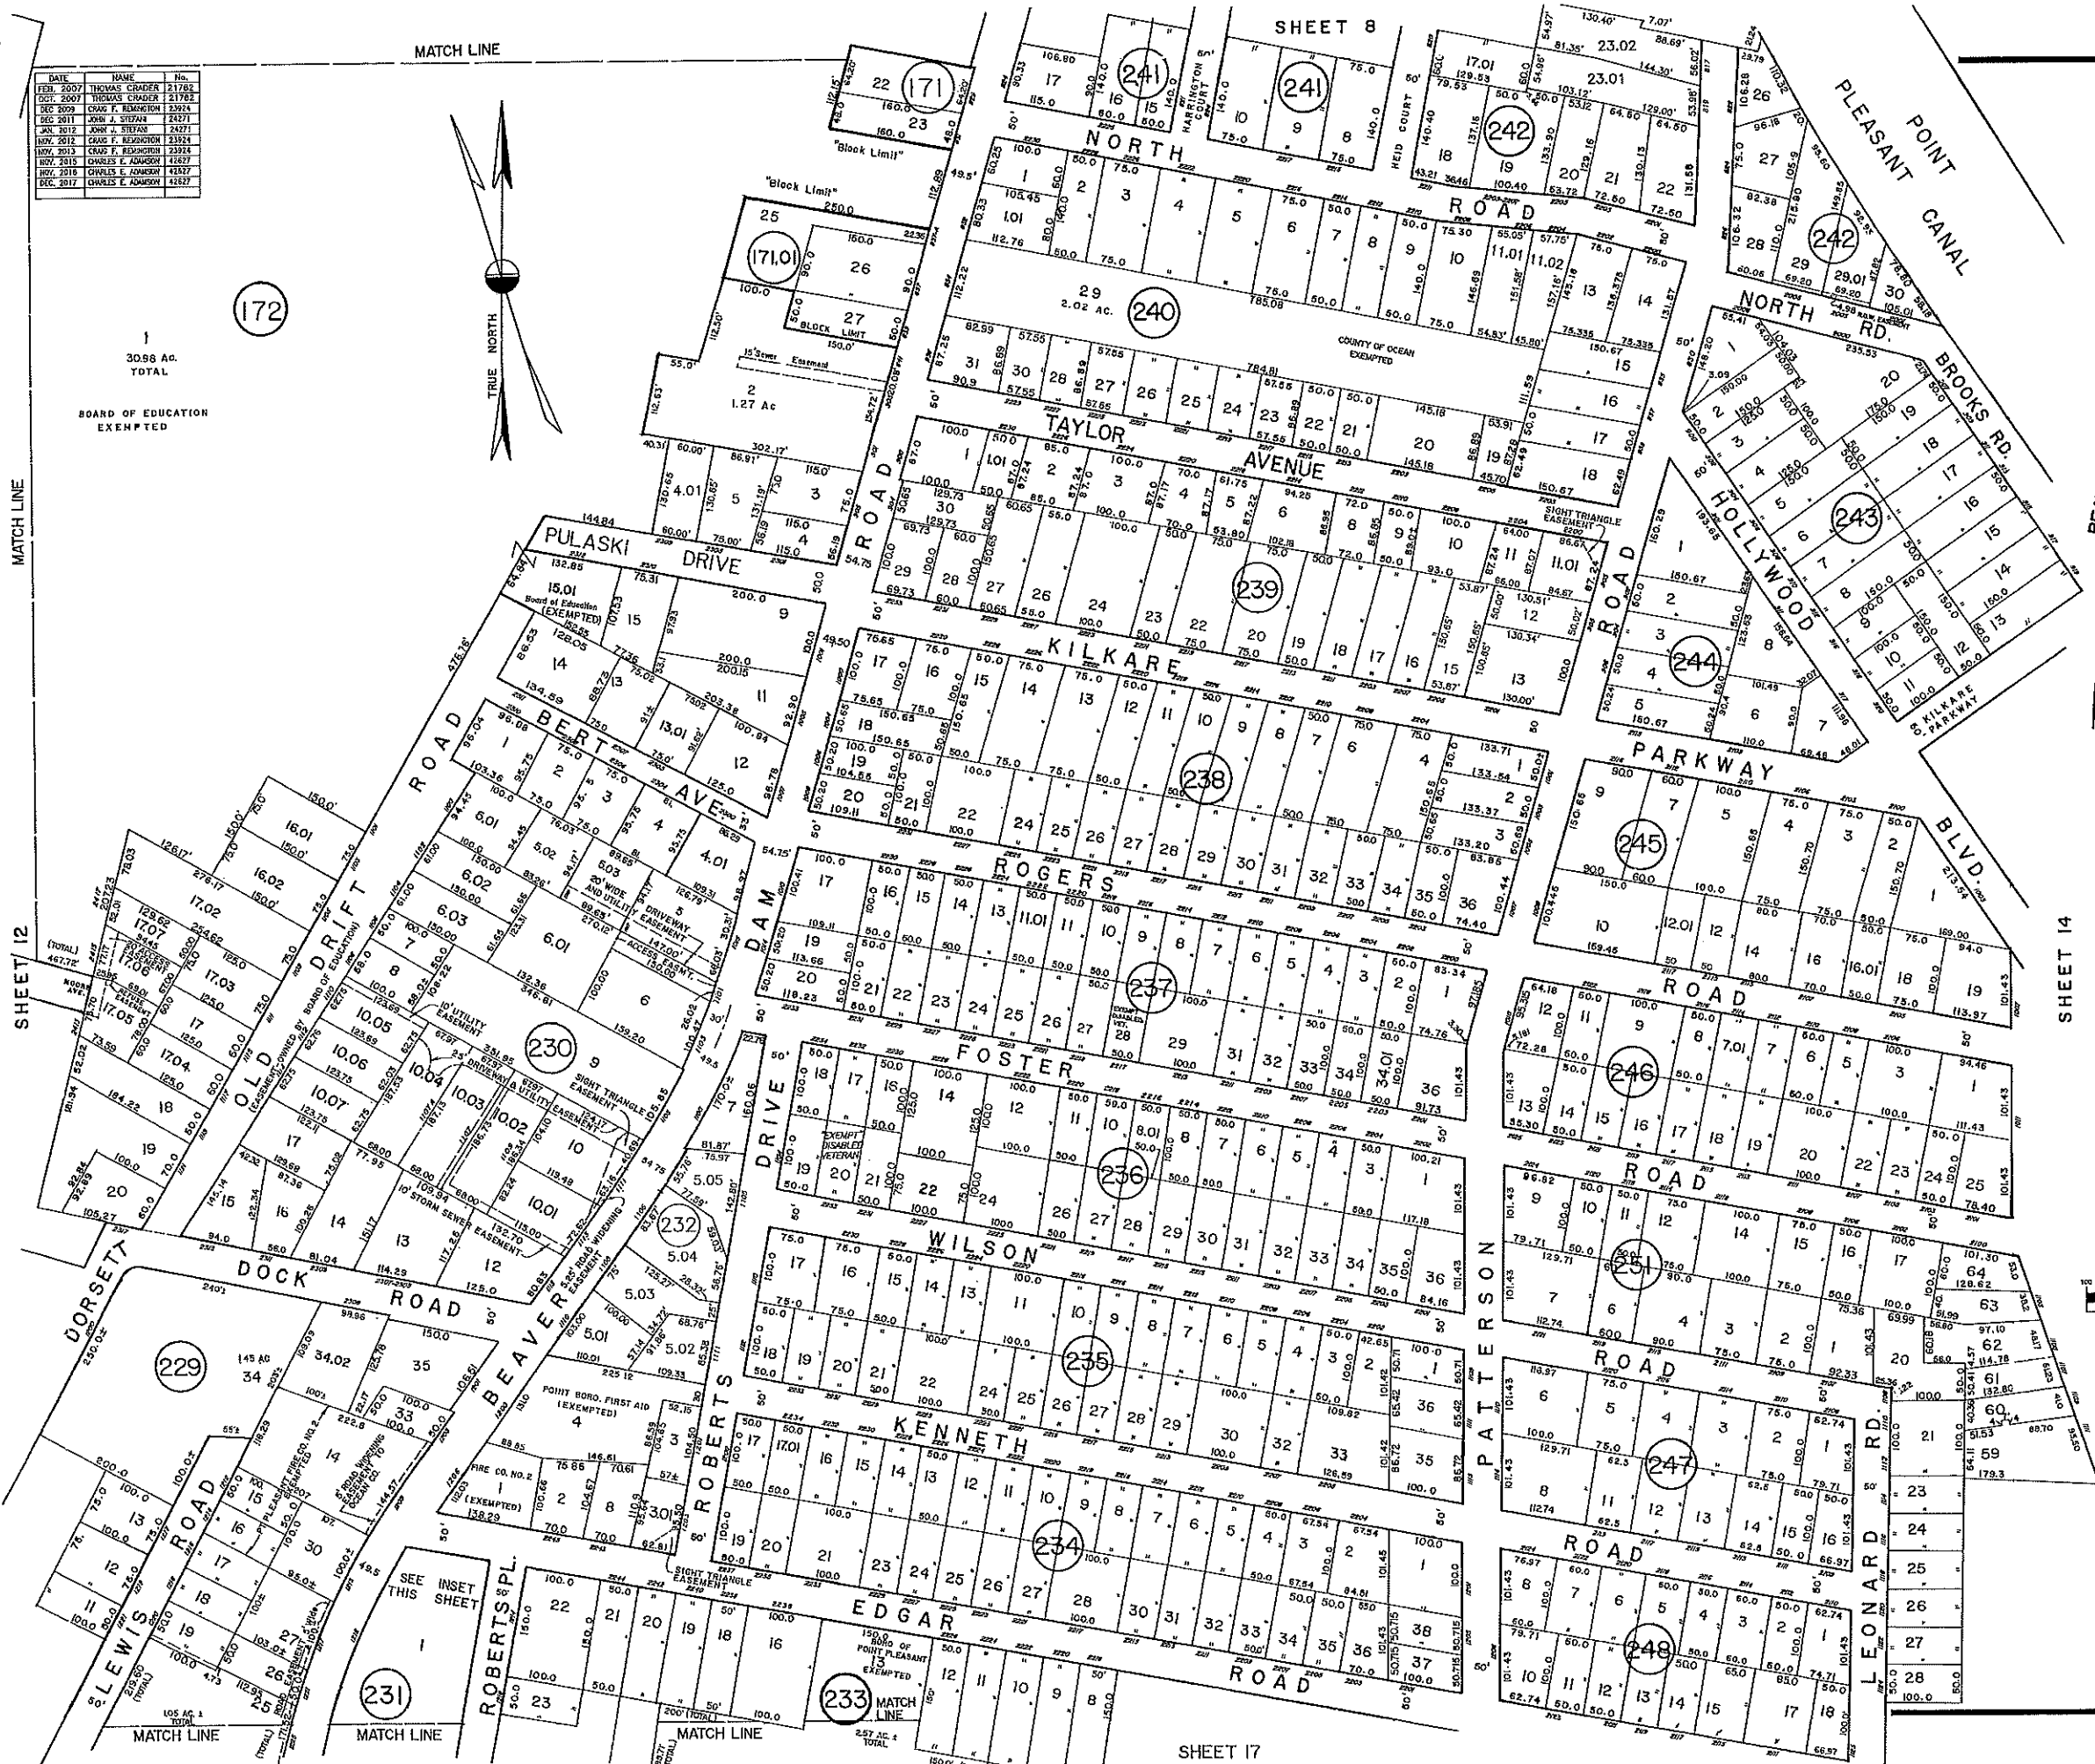


DATE	NAME	No.
FEB. 2007	THOMAS CRADER	21782
DEC. 2009	CHAS. F. REMINGTON	21924
DEC. 2011	JOHN J. STEFANO	24271
JUN. 2012	JOHN J. STEFANO	24271
NOV. 2012	CHAS. F. REMINGTON	21924
NOV. 2013	CHAS. F. REMINGTON	21924
NOV. 2015	CHARLES E. ADAMSON	41827
NOV. 2018	CHARLES E. ADAMSON	41827
DEC. 2017	CHARLES E. ADAMSON	41827

1
30.98 AC.
TOTAL
BOARD OF EDUCATION
EXEMPTED

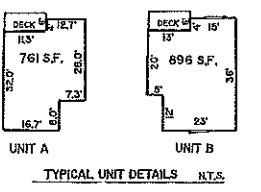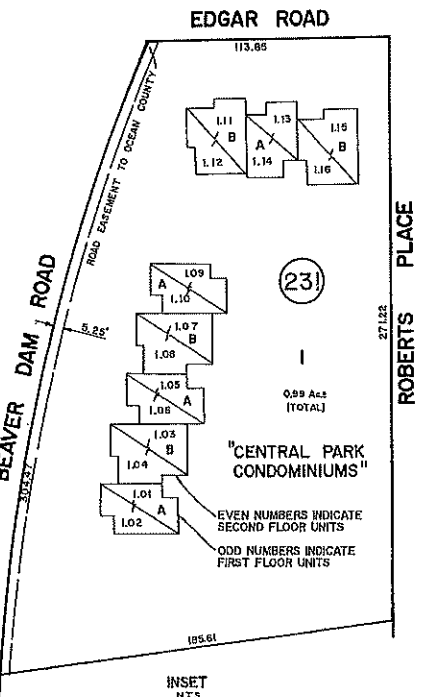


FEB. 2007 SCHOOR DEPALMA
THOMAS CRADER P.L.S. 21782

THIS SHEET IS A SCANNED COPY OF THE TAX MAP
PREPARED BY MUNICIPAL REVALUATIONS, INC. MARCH
1959. THE ORIGINAL APPROVED MAP IS ON FILE AT
SCHOOR DEPALMA.

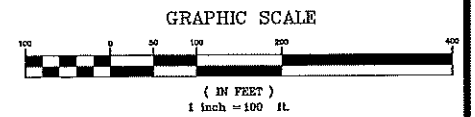


NEW JERSEY DEPARTMENT OF THE TREASURY
APPROVED AS A TAX MAP PURSUANT TO THE
PROVISIONS OF CHAPTER 175 LAWS OF 1953
BY *C. Crader* STATE SUPERVISOR
DATE **AUG 3 1959** SERIAL NO. **245**

TAX MAP
BOROUGH OF POINT PLEASANT
OCEAN COUNTY, NEW JERSEY
SCALE: 1" = 100' FEBRUARY, 2007
THOMAS CRADER, P.L.S. 21782
SCHOOR DEPALMA
940 CEDAR BRIDGE AVENUE - P.O. BOX 1429
BRICK, NEW JERSEY 08723
TO SHOW CONDITIONS AS OF DECEMBER 4, 2017

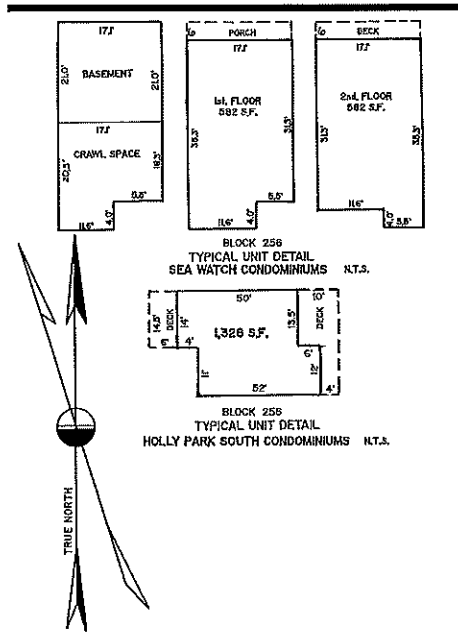


DATE	NAME	No.
FEB. 2007	THOMAS CRADER	21782
OCT. 2007	THOMAS CRADER	21782
JAN. 2009	THOMAS F. REMINGTON	23224
DEC. 2011	ZEN A. STEAR	24271
NOV. 2012	THOMAS F. REMINGTON	23224
NOV. 2013	THOMAS F. REMINGTON	23224
NOV. 2014	CHARLES E. AMMON	42627
NOV. 2015	CHARLES E. AMMON	42627
DEC. 2016	CHARLES E. AMMON	42627
DEC. 2017	CHARLES E. AMMON	42627

THIS SHEET IS A SCANNED COPY OF THE TAX MAP PREPARED BY MUNICIPAL REVALUATIONS, INC. MARCH 1959. THE ORIGINAL APPROVED MAP IS ON FILE AT SCHOOL DEPALMA.

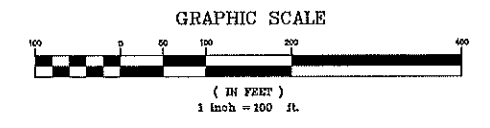

NEW JERSEY DEPARTMENT OF THE TREASURY
APPROVED AS A TAX MAP PURSUANT TO THE PROVISIONS OF CHAPTER 178 LAWS OF 1913
BY *CCB*
AUG 3 1959
SERIAL NO. 245


TAX MAP
BOROUGH OF POINT PLEASANT
OCEAN COUNTY, NEW JERSEY
SCALE: 1" = 100' OCTOBER, 2005
THOMAS CRADER, P.L.S. 21782
SCHOOL DEPALMA
940 CEDAR BRIDGE AVENUE - P.O. BOX 1429
BRICK, NEW JERSEY 08723
TO SHOW CONDITIONS AS OF DECEMBER 4, 2017

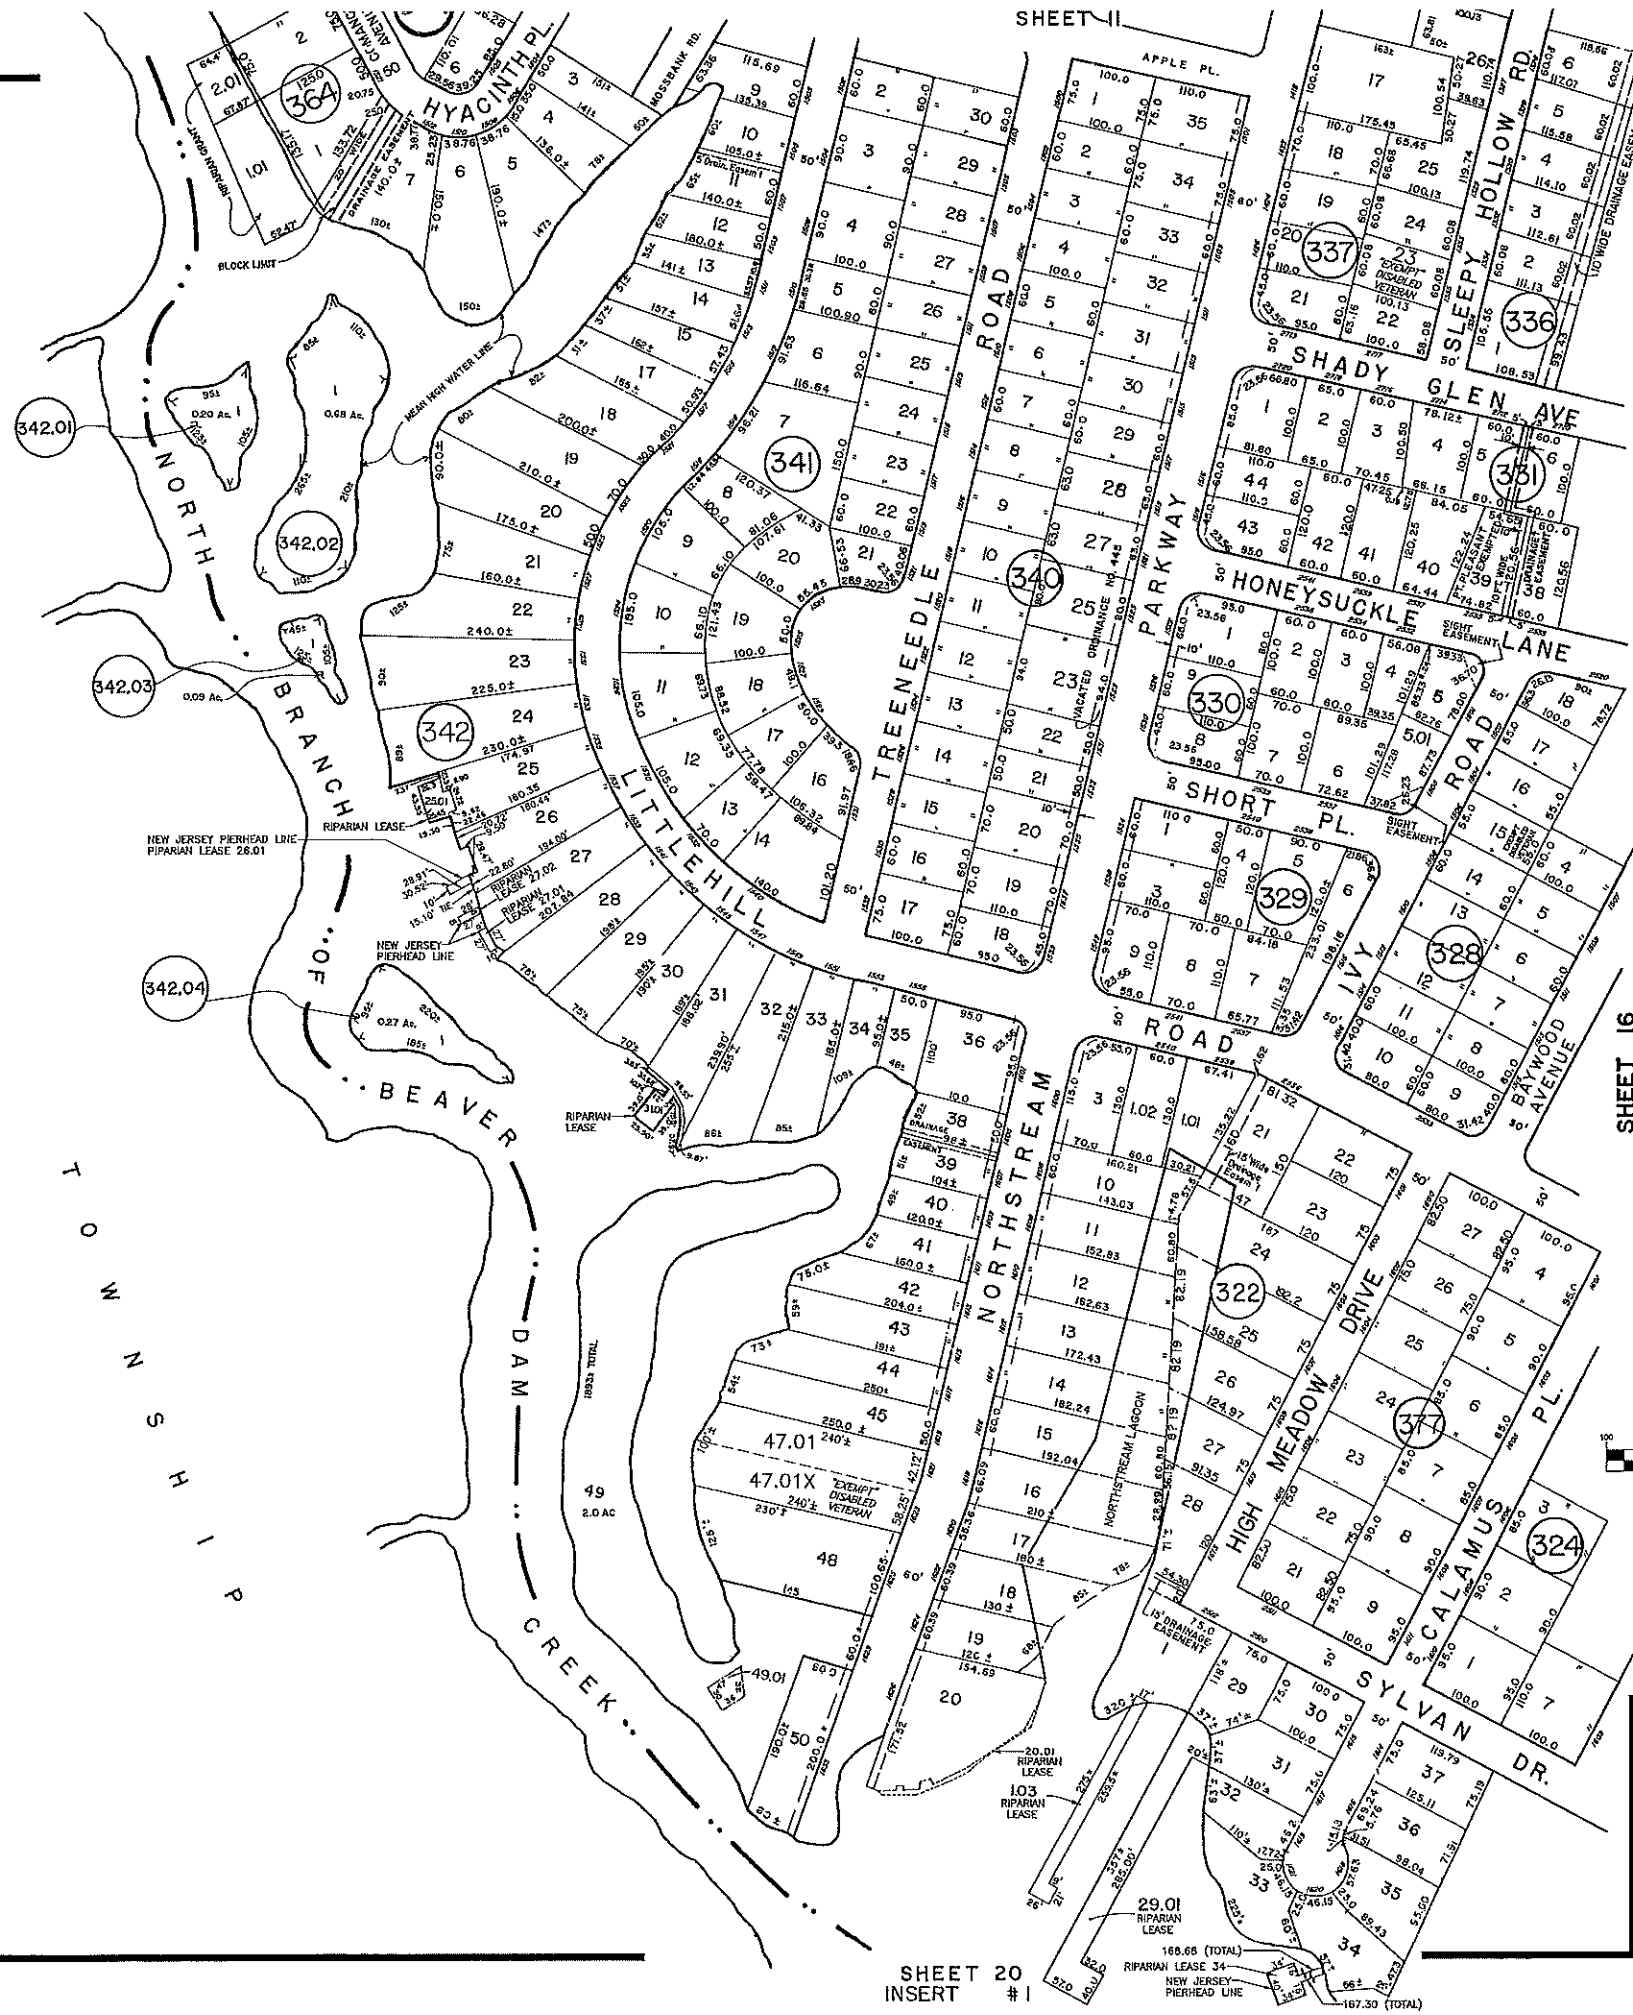[illegible]

FEB. 2007 SCHOOR DEPALMA
THOMAS CRADER P.L.S. 21782

THIS SHEET IS A SCANNED COPY OF THE TAX MAP
PREPARED BY MUNICIPAL REVALUATIONS, INC. MARCH
1959. THE ORIGINAL APPROVED MAP IS ON FILE AT
SCHOOR DEPALMA.

GRAPHIC SCALE

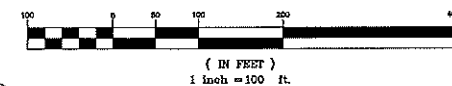


NEW JERSEY DEPARTMENT OF THE TREASURY
APPROVED AS A TAX MAP PURSUANT TO THE
PROVISIONS OF CHAPTER 175 LAWS OF 1971


BY C. J. Barnes STATE SHREVEPORT
DATE AUG 3 1959 SERIAL NO. 845

TAX MAP
BOROUGH OF POINT PLEASANT
OCEAN COUNTY, NEW JERSEY
SCALE: 1" = 100' OCTOBER, 2006
THOMAS CRADER, P.L.S. 21782
SCHOOR DEPALMA
940 CEDAR BRIDGE AVENUE - P.O. BOX 1429
BRICK, NEW JERSEY 08723
TO SHOW CONDITIONS AS OF DECEMBER 4, 2017

DATE	NAME	NO.
FEB. 2007	THOMAS CRADER	21782
DEC. 2008	CRADY F. REMINGTON	23924
DEC. 2010	CRADY F. REMINGTON	23924
NOV. 2015	CHAVES & JOHNSON	43927

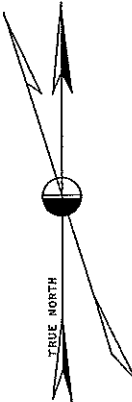

THIS SHEET IS A SCANNED COPY OF THE TAX MAP PREPARED BY MUNICIPAL REVALUATIONS, INC. MARCH 1959. THE ORIGINAL APPROVED MAP IS ON FILE AT SCHOOR DEPALMA.



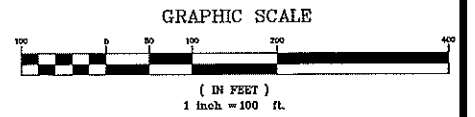


NEW JERSEY DEPARTMENT OF THE TREASURY
APPROVED AS A TAX MAP PURSUANT TO THE PROVISIONS OF CHAPTER 175 LAWS OF 1953
BY *C.C. Sauer*
AUG 3 1959
DATE
SERIAL NO. 845



TAX MAP
BOROUGH OF POINT PLEASANT
OCEAN COUNTY, NEW JERSEY
SCALE: 1" = 100' FEBRUARY, 2007
THOMAS CRADER, P.L.S. 21782
SCHOOR DEPALMA
940 CEDAR BRIDGE AVENUE - P.O. BOX 1429
BRICK, NEW JERSEY 08723
TO SHOW CONDITIONS AS OF DECEMBER 4, 2017



NOTE:
1. THIS SHEET HAS BEEN DRAWN USING COMPUTER AIDED DRAFTING/DESIGN (CAD/D) AND COORDINATE GEOMETRY (GOGD).
2. DIMENSIONS AND SQUARE FOOTAGE ARE TYPICAL FOR ALL SIMILAR UNITS

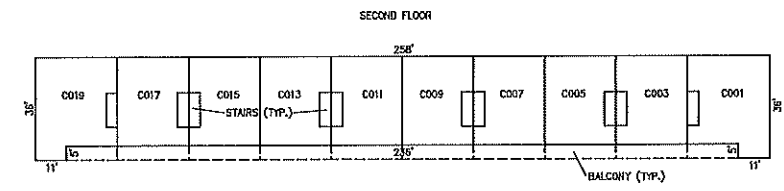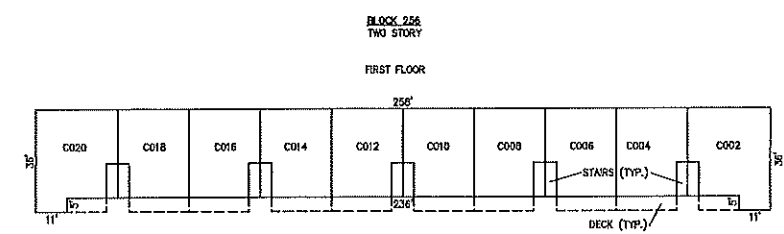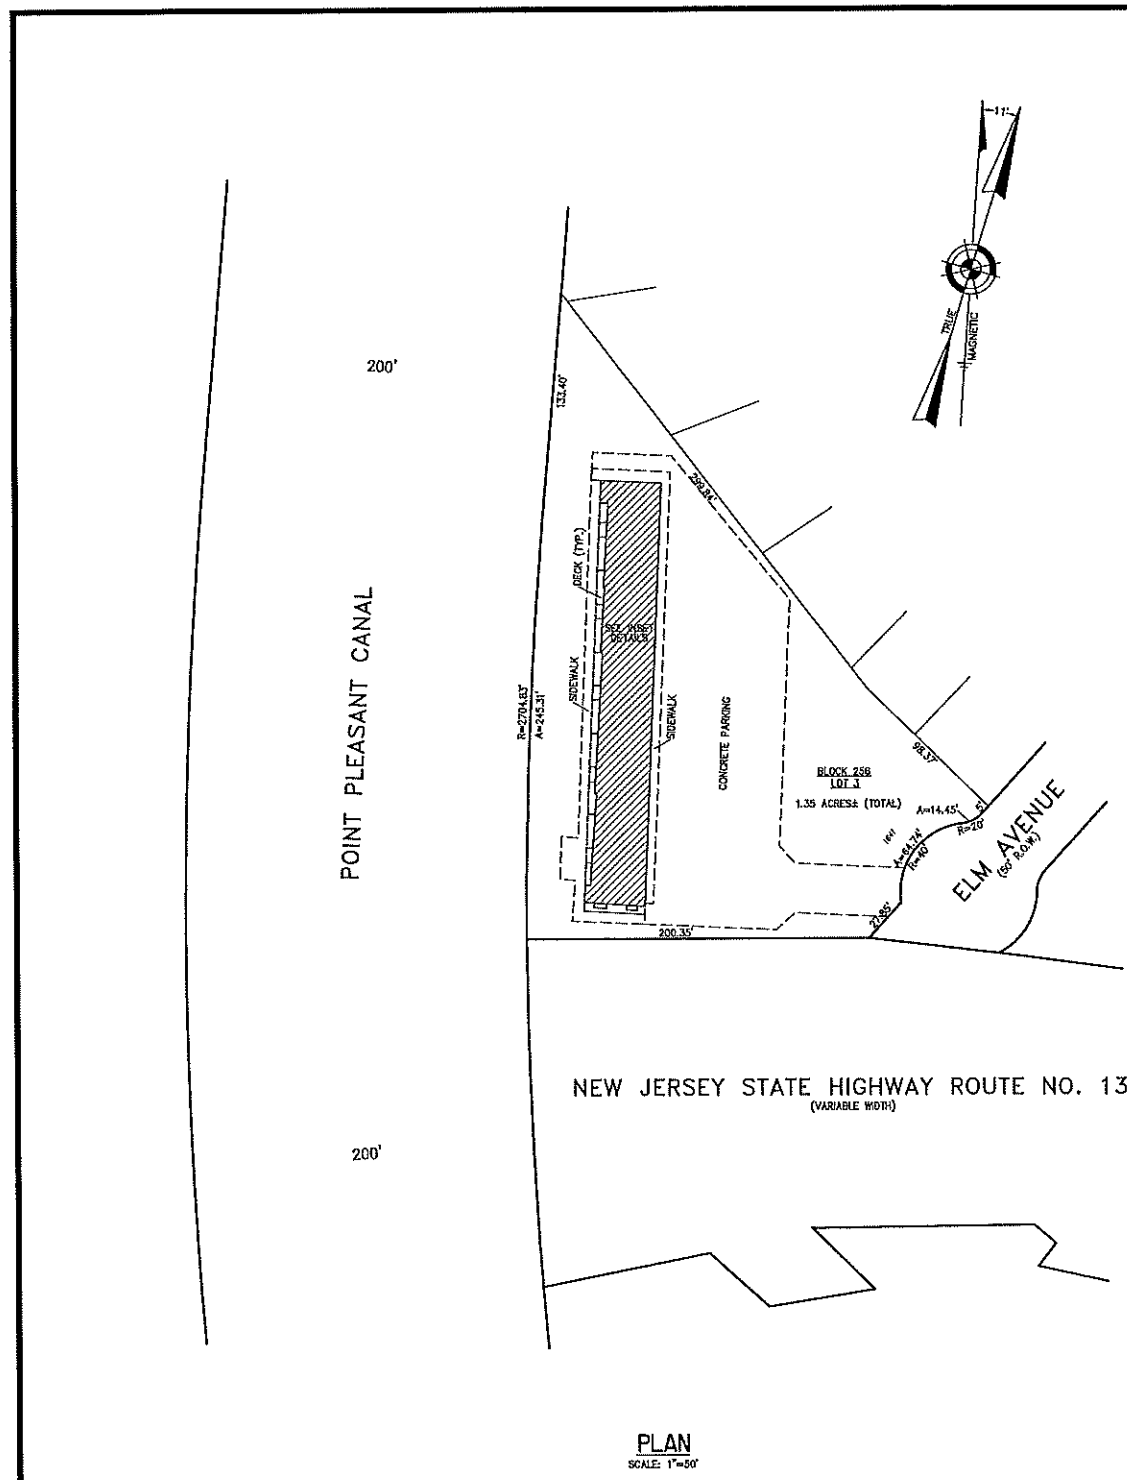

UNIT	SQUARE FOOTAGE	UNIT	SQUARE FOOTAGE
C001	906 SF.	C011	727 SF.
C002	906 SF.	C012	727 SF.
C003	727 SF.	C013	727 SF.
C004	727 SF.	C014	727 SF.
C005	727 SF.	C015	727 SF.
C006	727 SF.	C016	727 SF.
C007	727 SF.	C017	727 SF.
C008	727 SF.	C018	727 SF.
C009	727 SF.	C019	906 SF.
C010	727 SF.	C020	906 SF.

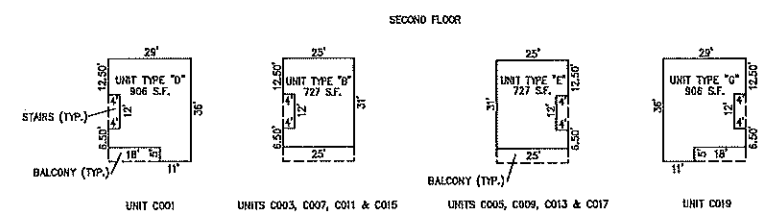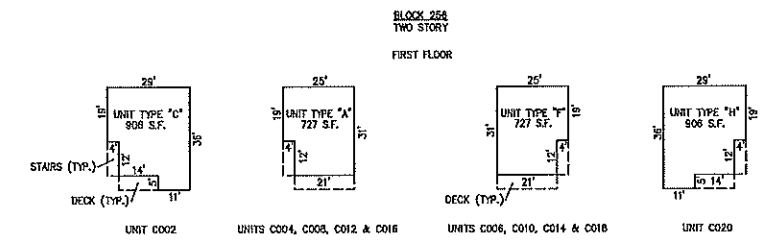

DETAILS
SCALE: 1"=30'

BLOCK 256, LOT 3
SEA BREEZE CONDOMINIUM
1641 ELM AVENUE
INSET "A"



































CONDOMINIUM DETAILS AND DIMENSIONS
BLOCK 256, LOT 3
SEE PLATE 14 & 18

TAX MAP
BOROUGH OF POINT PLEASANT

OCEAN COUNTY NEW JERSEY
SCALE: AS NOTED DATE: 1-9-2009
CHARLES E. ADAMSON LAND SURVEYOR LIC. NO. 42827


REMINGTON, VERNICK & VENA ENGINEERS
24 GA 26003300
9 ALLEN STREET, TOMS RIVER, NJ 08753
(732) 286-9220, FAX (732) 606-8446
WEB SITE ADDRESS: WWW.RVE.COM
TO SHOW CONDITIONS AS OF DECEMBER 4, 2017

DATE	NAME	No.
FEB. 2007	THOMAS CRADER	21782
AUG. 2007	THOMAS CRADER	21782
NOV. 2013	CRAD F. REMONITION	23924

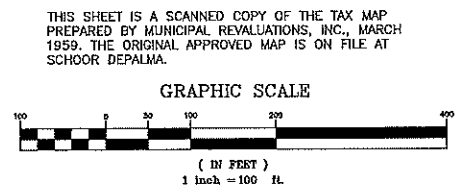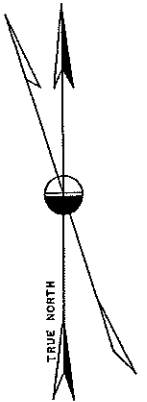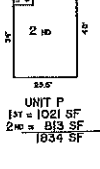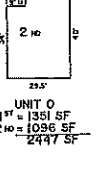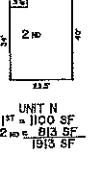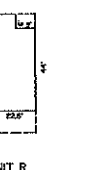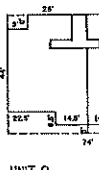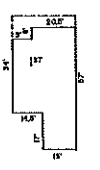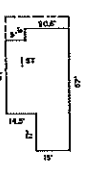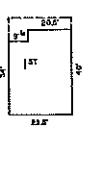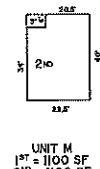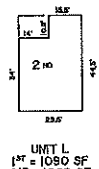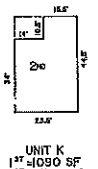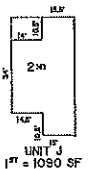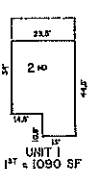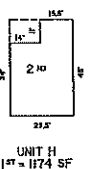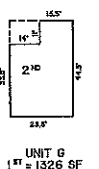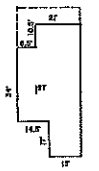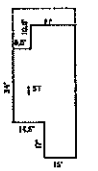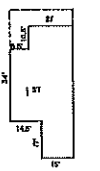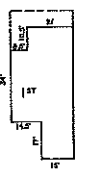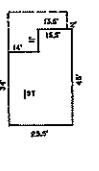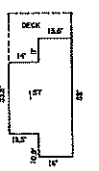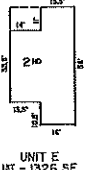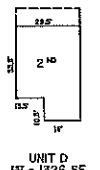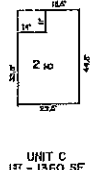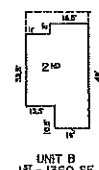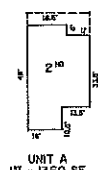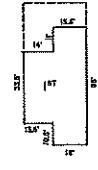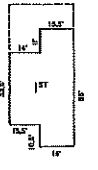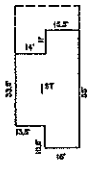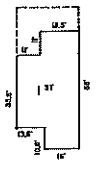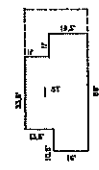
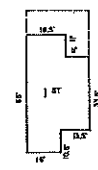


1-17 JERSEY DEPARTMENT OF THE TREASURY
APPROVED AS A TAX MAP PURSUANT TO THE
PROVISIONS OF CHAPTER 175 LAWS OF 1913
BY *CCB* STATE SUPERVISOR
DATE AUG 3 1959 SERIAL NO. 245

TAX MAP
BOROUGH OF POINT PLEASANT
OCEAN COUNTY, NEW JERSEY
SCALE 1"=100' FEBRUARY, 2007
THOMAS CRADER, P.L.S. 21782
SCHOOR DEPALMA
940 CEDAR BRIDGE AVENUE - P.O. BOX 1429
BRICK, NEW JERSEY 08723
TO SHOW CONDITIONS AS OF DECEMBER 4, 2017

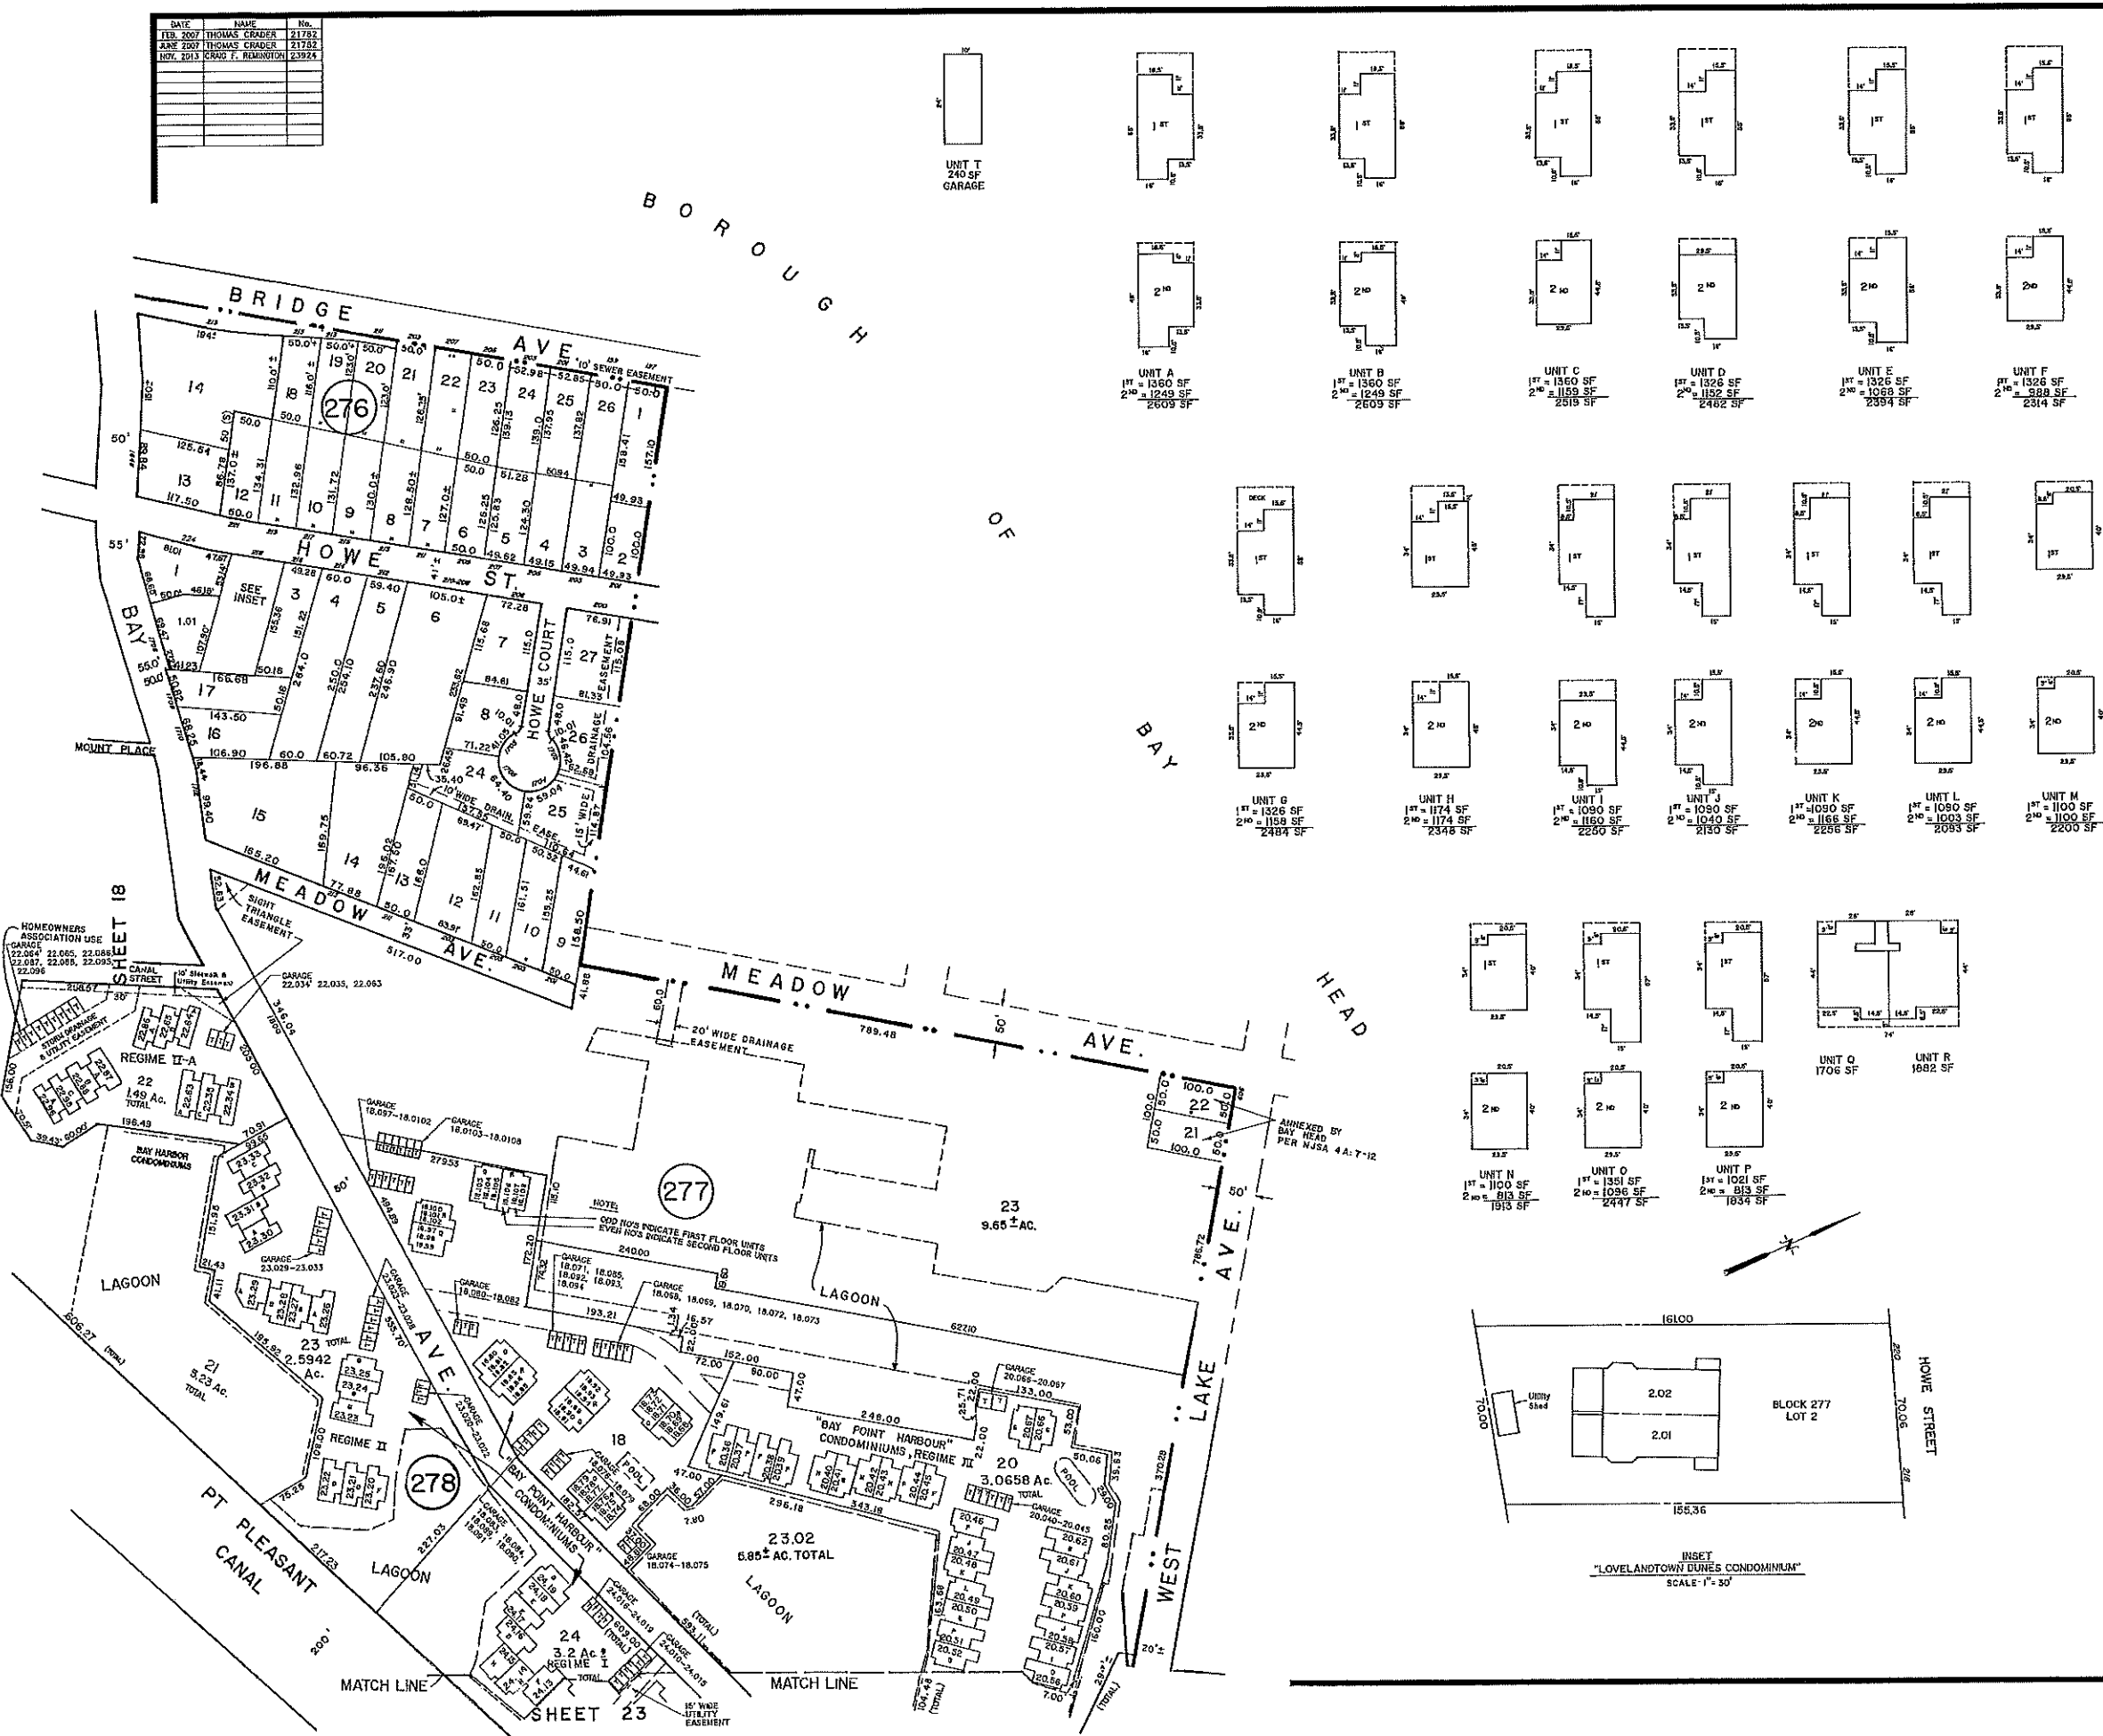


DATE	NAME	NO.
FEB. 2007	THOMAS CRADER	21782
OCT. 2007	THOMAS CRADER	21782
JAN. 2008	DAVID F. REMINGTON	23924
DEC. 2009	DAVID F. REMINGTON	23924
DEC. 2011	JOHN J. STEFANI	24271
JAN. 2012	JOHN J. STEFANI	24271
JAN. 2013	DAVID F. REMINGTON	23924
NOV. 2013	DAVID F. REMINGTON	23924
DEC. 2017	CHARLES E. ANDERSON	42827



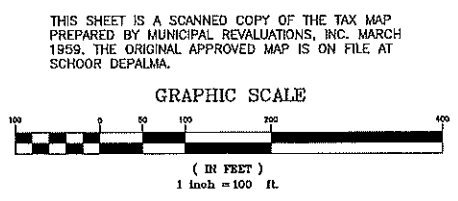
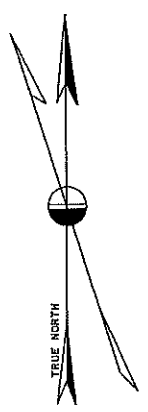


NEW JERSEY DEPARTMENT OF THE TREASURY
APPROVED AS A TAX MAP PURSUANT TO THE PROVISIONS OF CHAPTER 175 LAWS OF 1913


BY: *CCB*
DATE: **AUG 3 1999** SERIAL NO. **245**

TAX MAP
BOROUGH OF POINT PLEASANT
OCEAN COUNTY, NEW JERSEY
SCALE: 1" = 100' OCTOBER, 2006
THOMAS CRADER, P.L.S. 21782
SCHOOR DEPALMA
940 CEDAR BRIDGE AVENUE - P.O. BOX 1429
BRICK, NEW JERSEY 08723
TO SHOW CONDITIONS AS OF DECEMBER 4, 2017

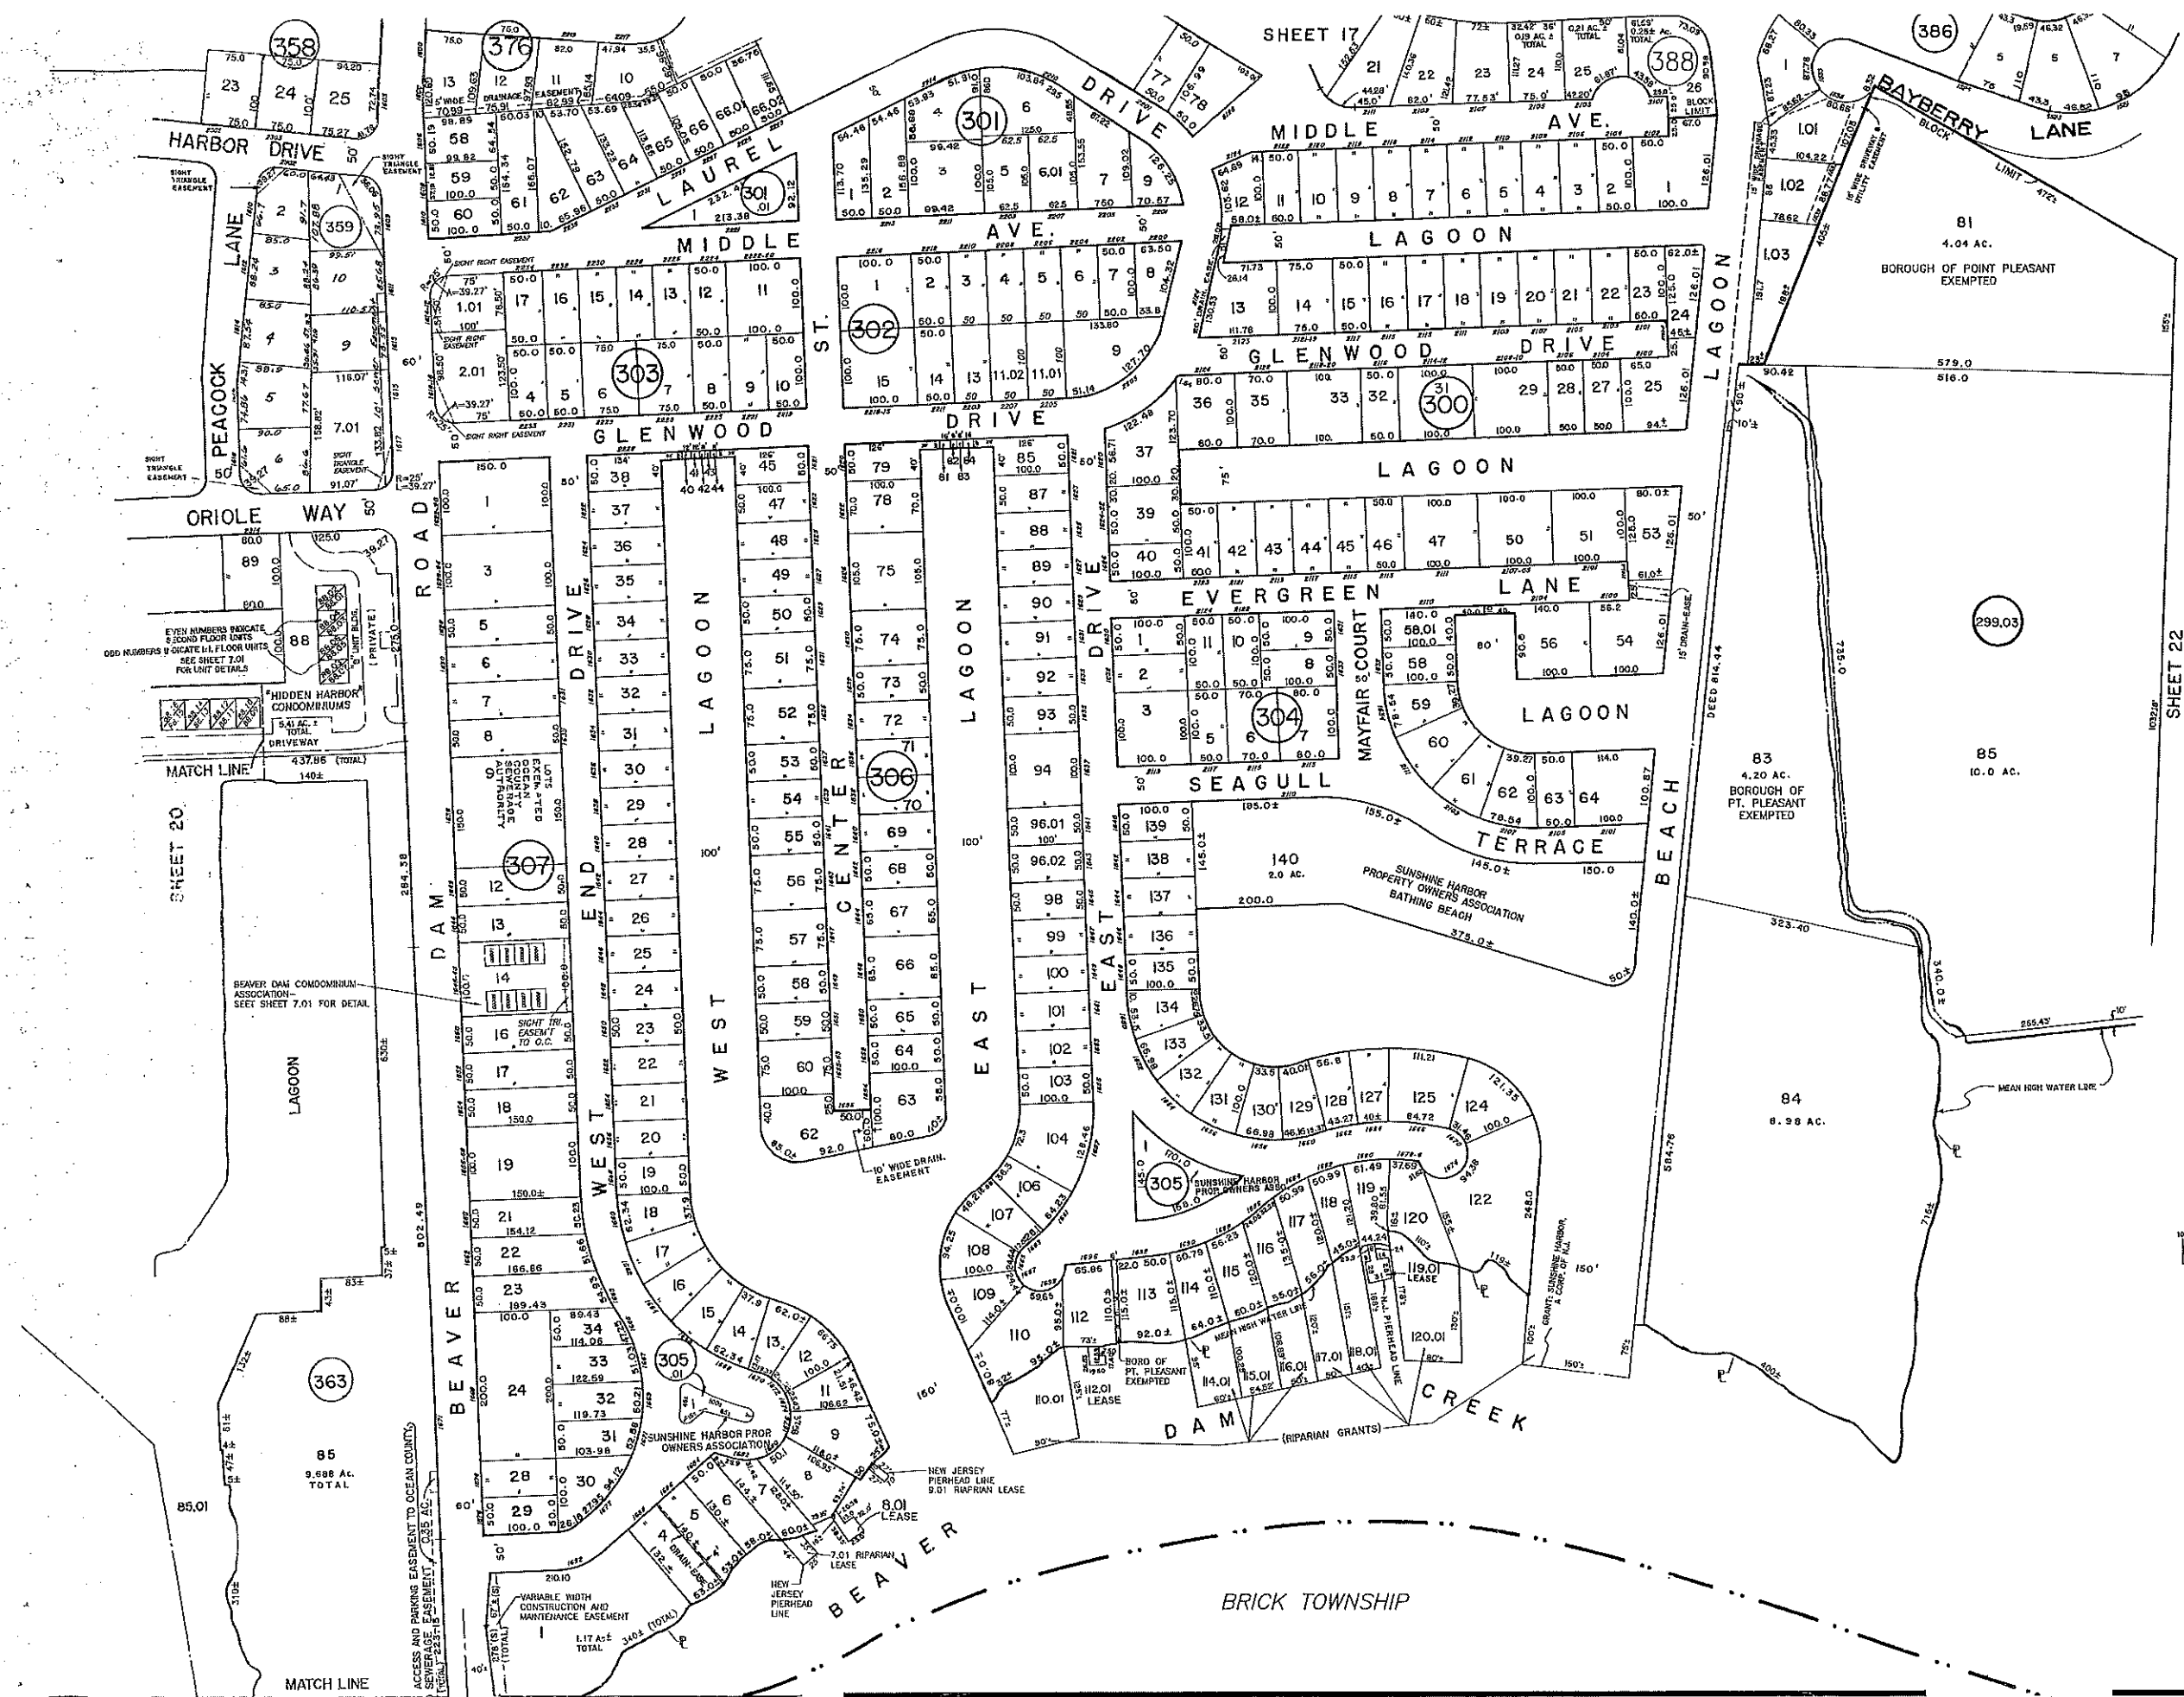

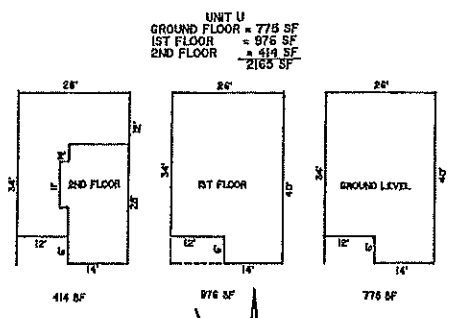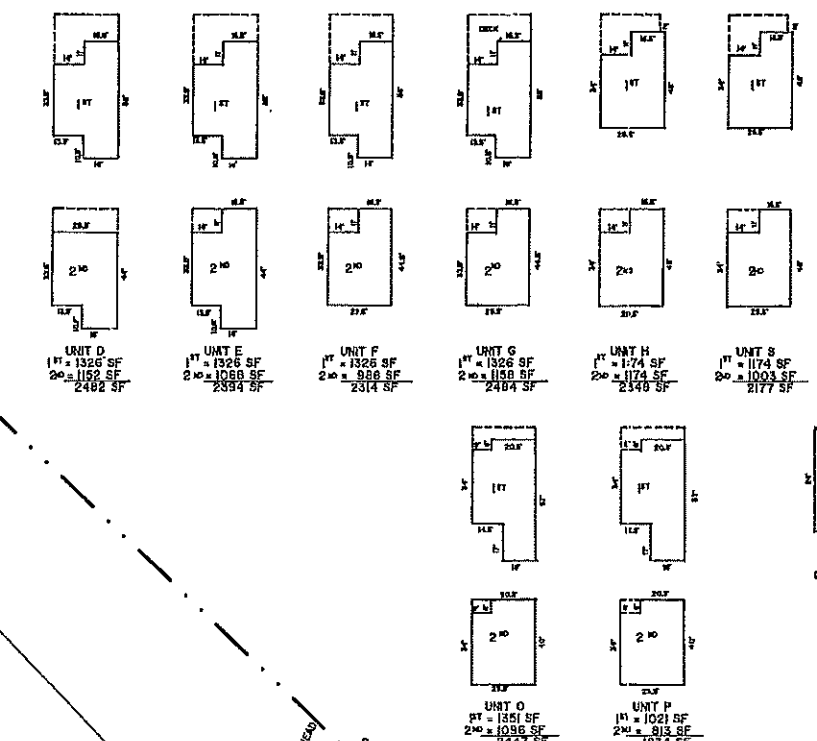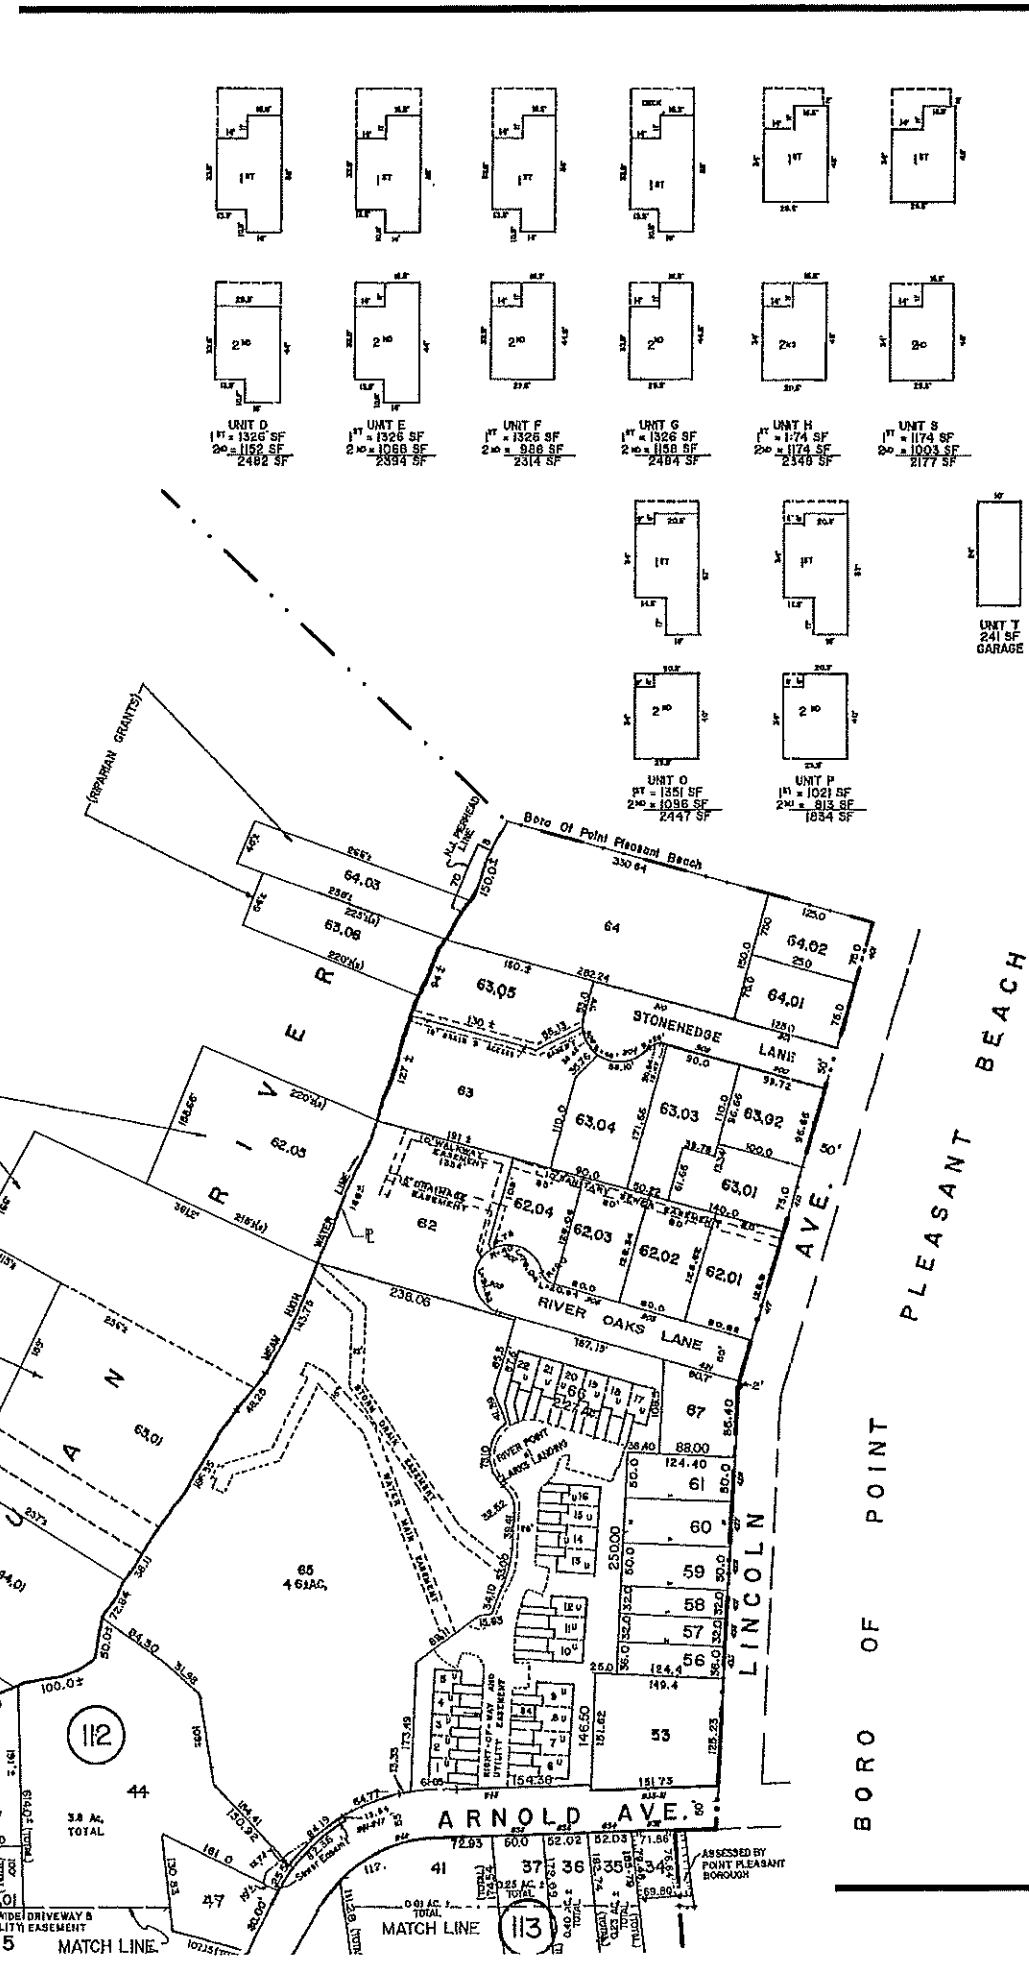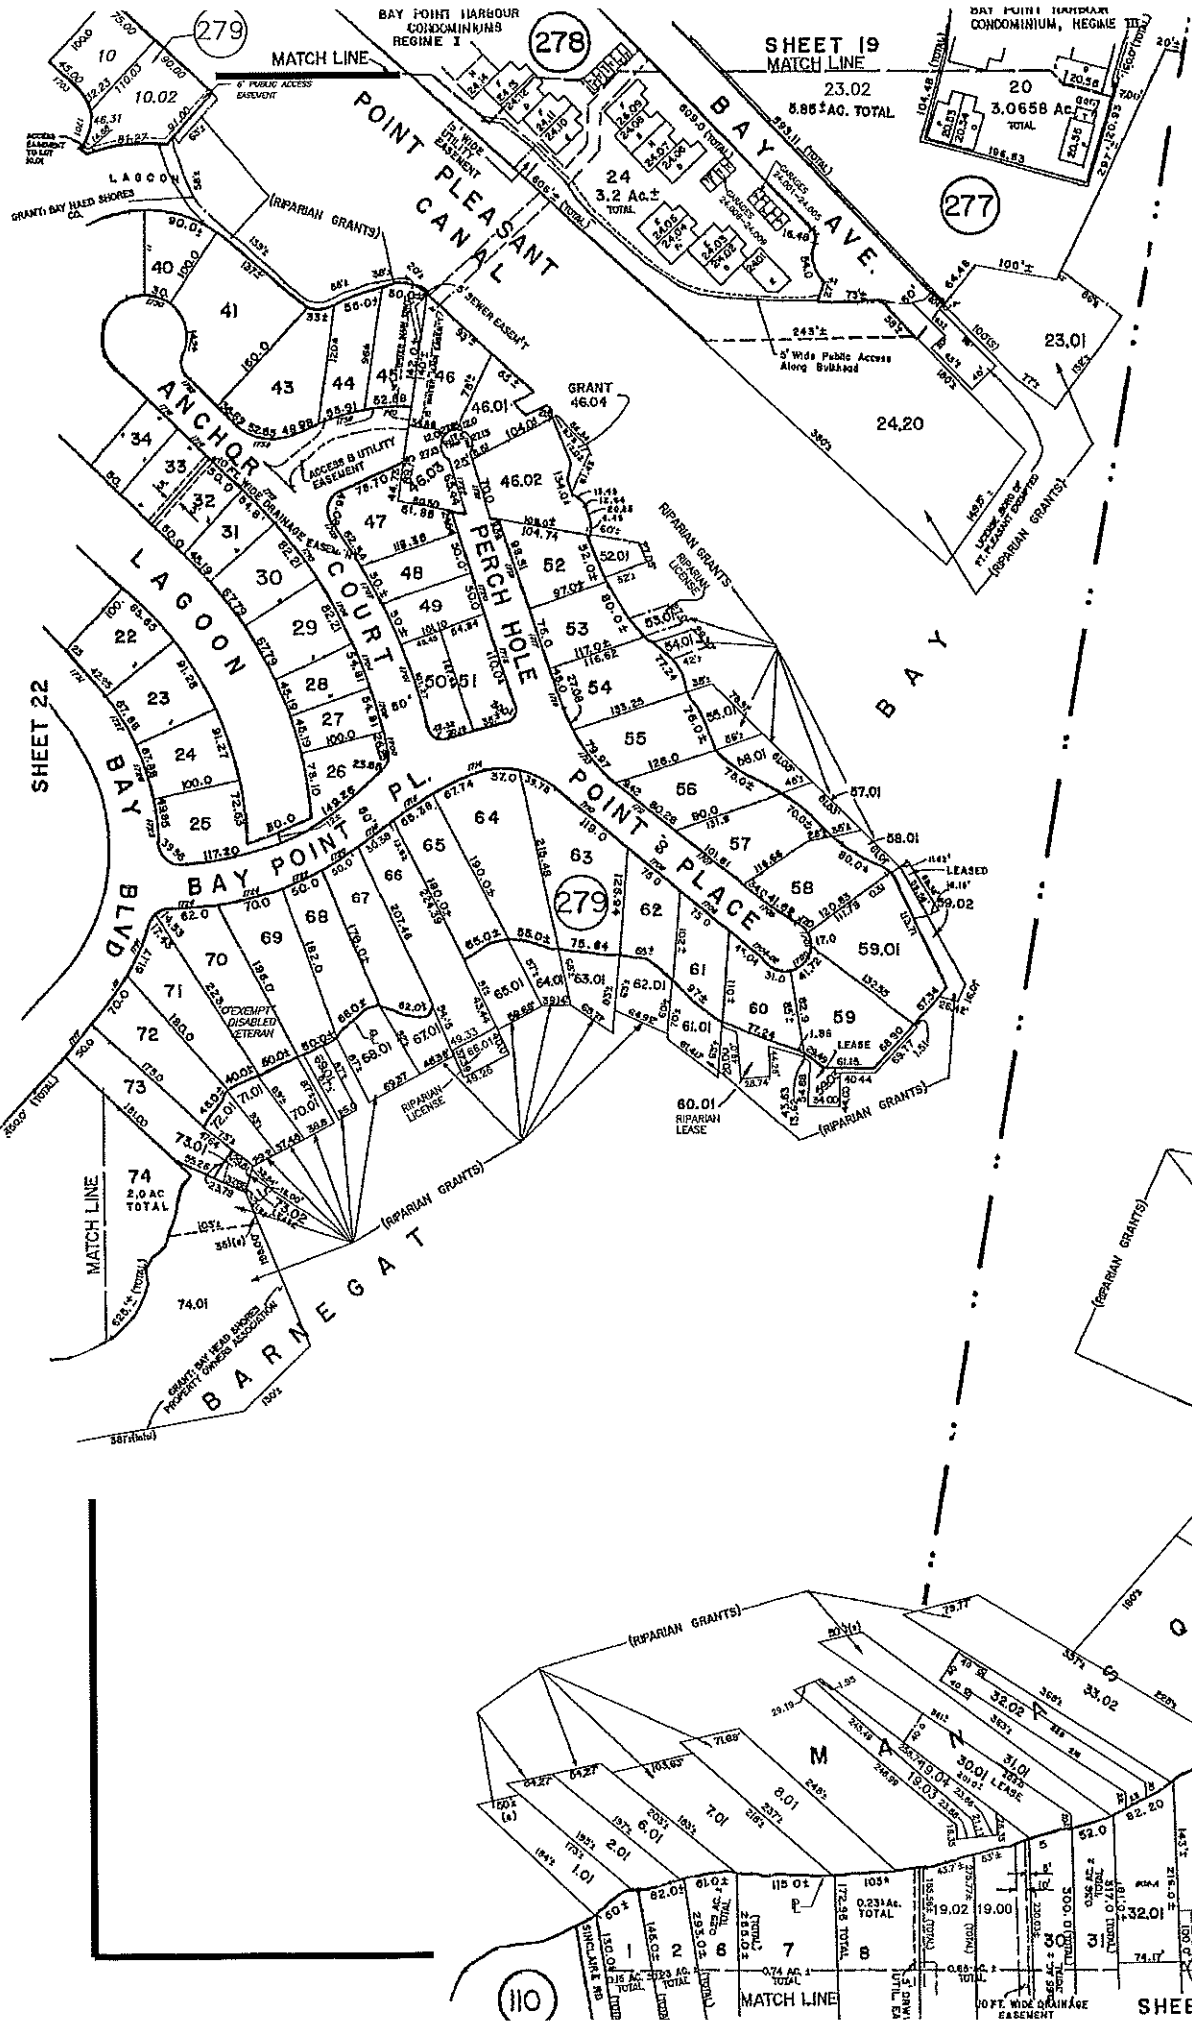

DATE	NAME	NO.
FEB. 2007	THOMAS CRADER	21782
JUNE 2007	THOMAS CRADER	21782
OCT. 2007	THOMAS CRADER	21782
JAN. 2009	OWENS & ANDERSON	42627
DEC. 2011	JOHN A. STEFANI	24271
NOV. 2013	OWENS & ANDERSON	42627

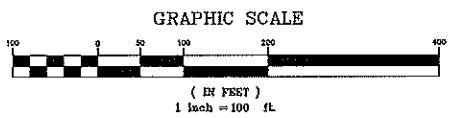

THIS SHEET IS A SCANNED COPY OF THE TAX MAP PREPARED BY MUNICIPAL REVALUATIONS, INC. MARCH 1959. THE ORIGINAL APPROVED MAP IS ON FILE AT SCHOOR DEPALMA.

NEW JERSEY DEPARTMENT OF THE TREASURY
APPROVED AS A TAX MAP PURSUANT TO THE PROVISIONS OF CHAPTER 175 LAWS OF 1913
BY: *C. Crader*
DATE: AUG - 3 1959
STATE SUPERVISOR REG. NO. 846

TAX MAP
BOROUGH OF POINT PLEASANT
OCEAN COUNTY, NEW JERSEY
SCALE: 1" = 100' OCTOBER, 2006
THOMAS CRADER, P.L.S. 21782
SCHOOR DEPALMA
940 CEDAR BRIDGE AVENUE - P.O. BOX 1429
BRICK, NEW JERSEY 08723
TO SHOW CONDITIONS AS OF DECEMBER 4, 2017