
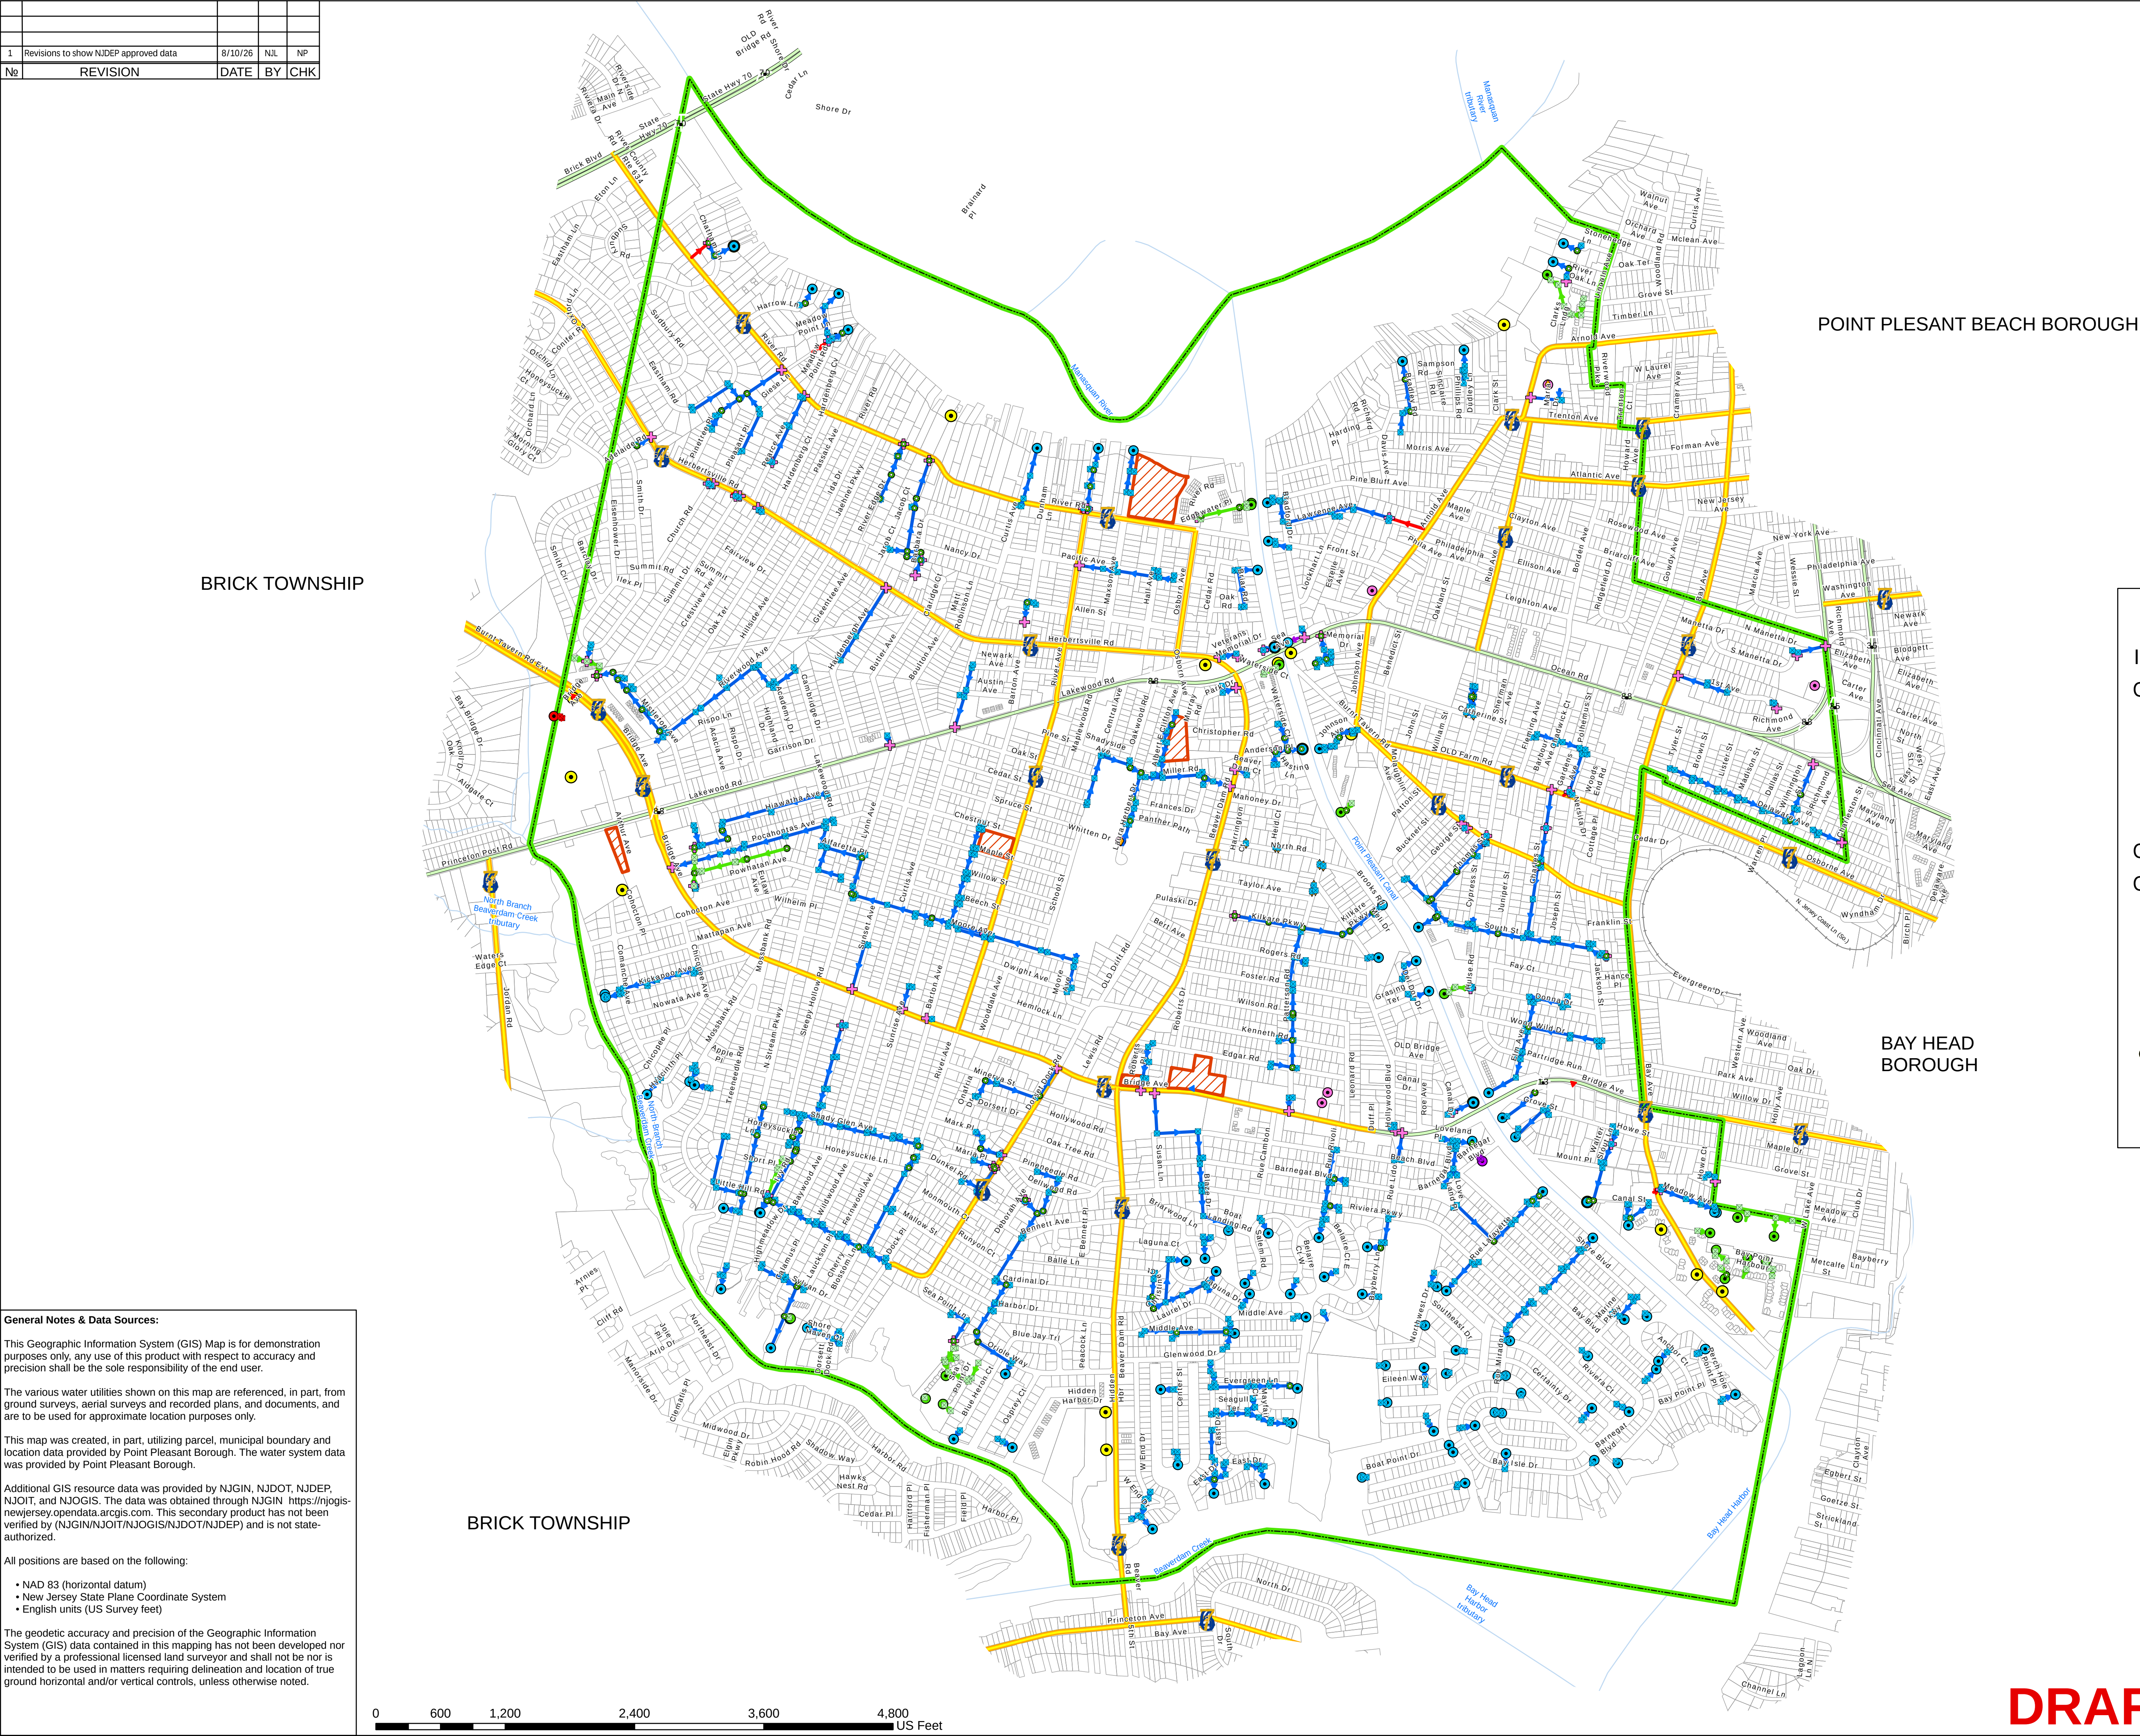


|    |                                       |         |     |     |
|----|---------------------------------------|---------|-----|-----|
|    |                                       |         |     |     |
| 1  | Revisions to show NJDEP approved data | 8/10/26 | NJL | NP  |
| No | REVISION                              | DATE    | BY  | CHK |

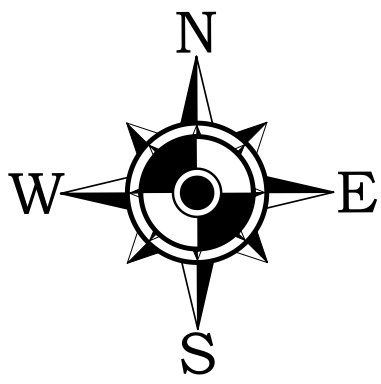

Legend

- Inlets**

**Owner**

  - State
  - County
  - Municipality
  - Private

**Outfalls**

**Owner**

  - State
  - County
  - Municipality
  - Private
  - County-Provided

**Outfalls**

  - Groundwater Discharge Point
- Interconnects
  - Pump Station
  - Stormwater Facility
  - Manhole

**Conveyance**

**Owner**

  - State
  - County
  - Municipality
  - Private
  - Property Boundary
  - Municipal Boundary
  - Parcels
  - Railroads

**General Notes & Data Sources:**

This Geographic Information System (GIS) Map is for demonstration purposes only, any use of this product with respect to accuracy and precision shall be the sole responsibility of the end user.

The various water utilities shown on this map are referenced, in part, from ground surveys, aerial surveys and recorded plans, and documents, and are to be used for approximate location purposes only.

This map was created, in part, utilizing parcel, municipal boundary and location data provided by Point Pleasant Borough. The water system data was provided by Point Pleasant Borough.

Additional GIS resource data was provided by NJGIN, NJDOT, NJDEP, NJOIT, and NJOGIS. The data was obtained through NJGIN <https://njogis-newjersey.opendata.arcgis.com>. This secondary product has not been verified by (NJGIN/NJOIT/NJOGIS/NJDOT/NJDEP) and is not state-authorized.

All positions are based on the following:

- NAD 83 (horizontal datum)
- New Jersey State Plane Coordinate System
- English units (US Survey feet)

The geodetic accuracy and precision of the Geographic Information System (GIS) data contained in this mapping has not been developed nor verified by a professional licensed land surveyor and shall not be nor is intended to be used in matters requiring delineation and location of true ground horizontal and/or vertical controls, unless otherwise noted.

STORMWATE DISTRIBUTION  
SYSTEM

POINT PLEASANT BOROUGH  
OCEAN COUNTY  
09/20/2024  
New Jersey  
SCALE: 1" = 600 FT



REMINGTON & VERNICK ENGINEERS  
9 ALLEN STREET, TOMS RIVER, NJ 08753  
(732) 286-9220, FAX (732) 505-8416, RVE.COM  
Certificate of Authorization: 24 GA 28003300  
Excellence • Innovation • Service

DRAFT